



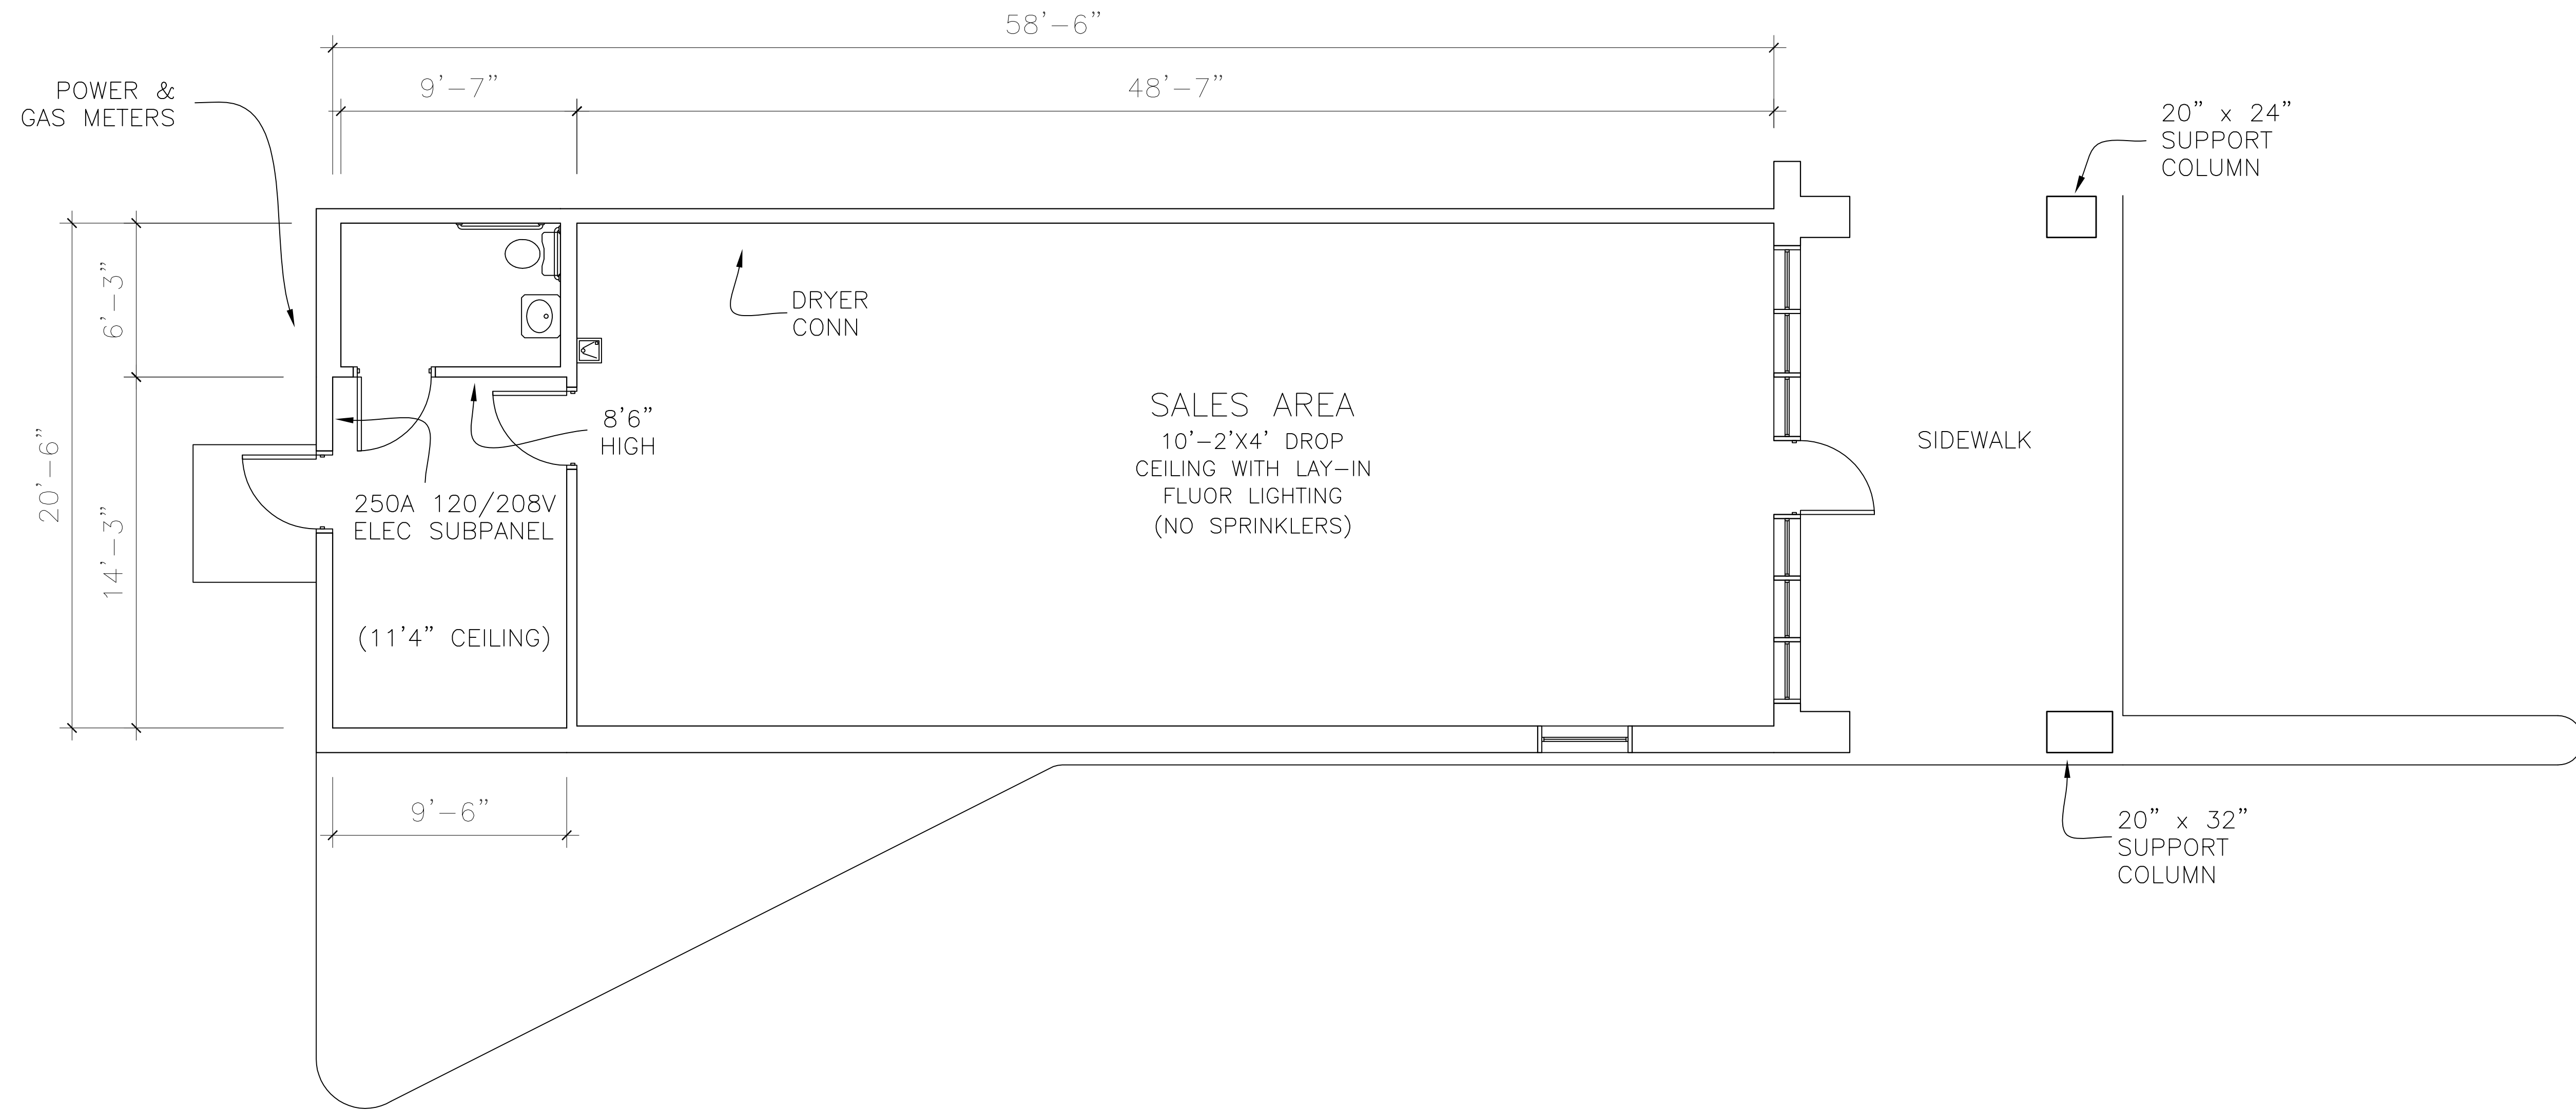

EXISTING FLOOR PLAN:
SCALE: 1/4" = 1'

NOTE: DIMENSIONS ARE FOR INTERIOR REFERENCE ONLY,
AND DO NOT REFLECT TOTAL SUITE SQUARE FOOTAGE.

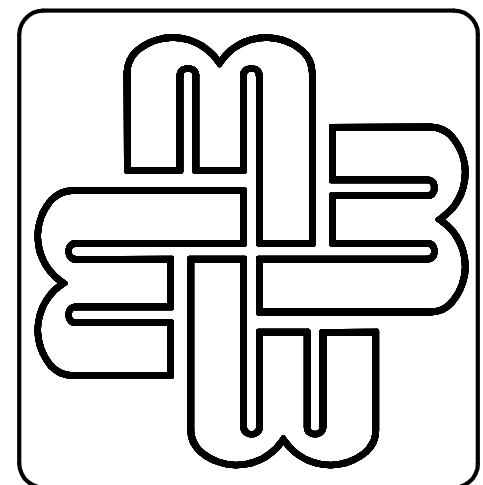

MALON D MIMMS CO
85-A MILL ST.
ROSWELL, GA 30075
770-518-1100

BRENTWOOD PLAZA SHOP CTR
SUITE 101
4400 DORCHESTER RD
CHARLESTON, SC 29405

SPACE PLAN

DRAWN RONINDESIGNGROUP
CHECKED
DATE 5/1/2007
SCALE AS SHOWN
JOB NO. MIMMS4825
SHEET A-1
1 OF 1 SHEETS