



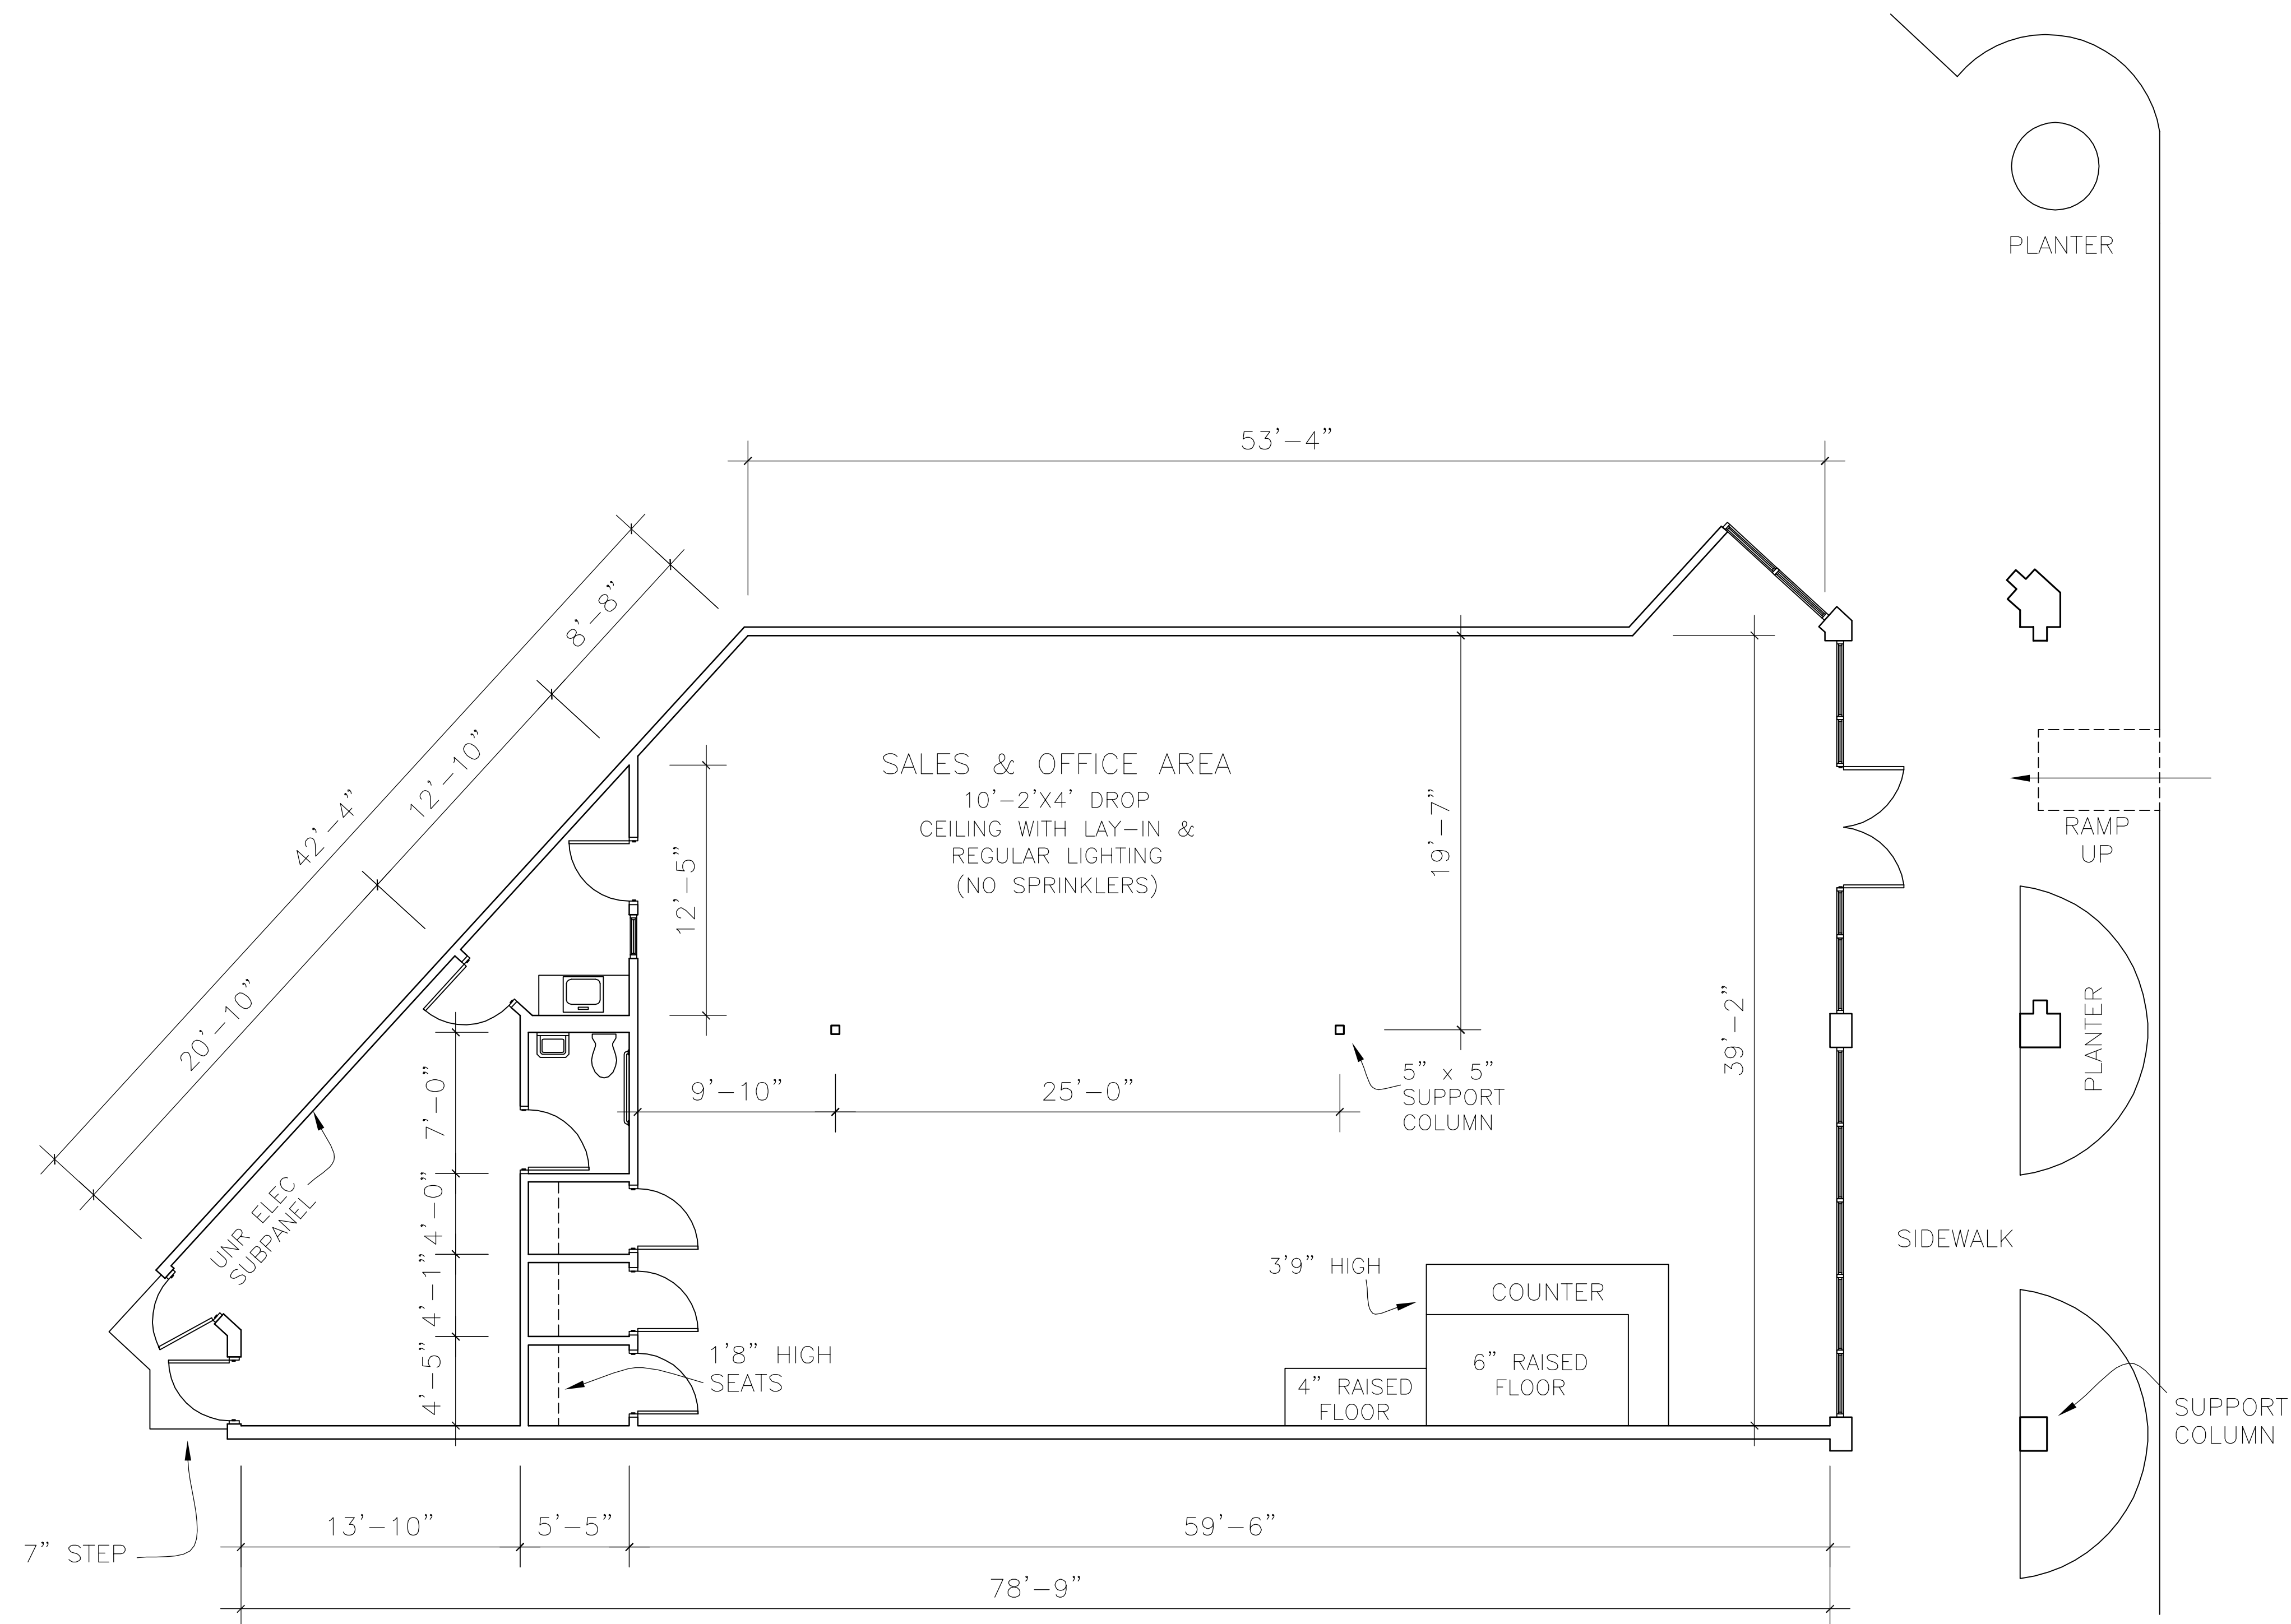

EXISTING FLOOR PLAN:  
SCALE: 3/16" = 1'


NOTE: DIMENSIONS ARE FOR INTERIOR REFERENCE ONLY,  
AND DO NOT REFLECT TOTAL SUITE SQUARE FOOTAGE.

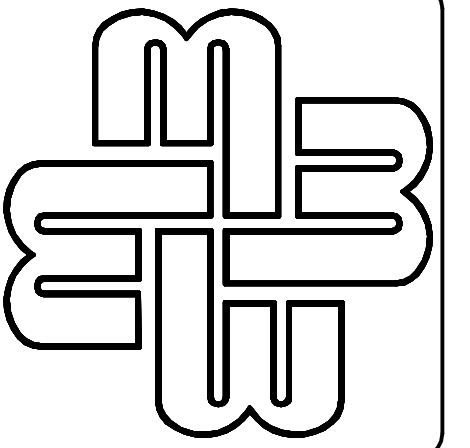

MIMMS ENTERPRISES  
85-A MILL ST.  
ROSWELL, GA 30075  
770-518-1100

EAST LAKE SHOPPING CENTER  
2145 ROSWELL RD  
SUITE 40  
ROSWELL, GA

SPACE PLAN

 

DRAWN  
CFS

CHECKED

DATE

9/2/2005

SCALE

AS SHOWN

JOB NO.

MIMMS4540

SHEET

A-1

1 OF

SHEETS 1