



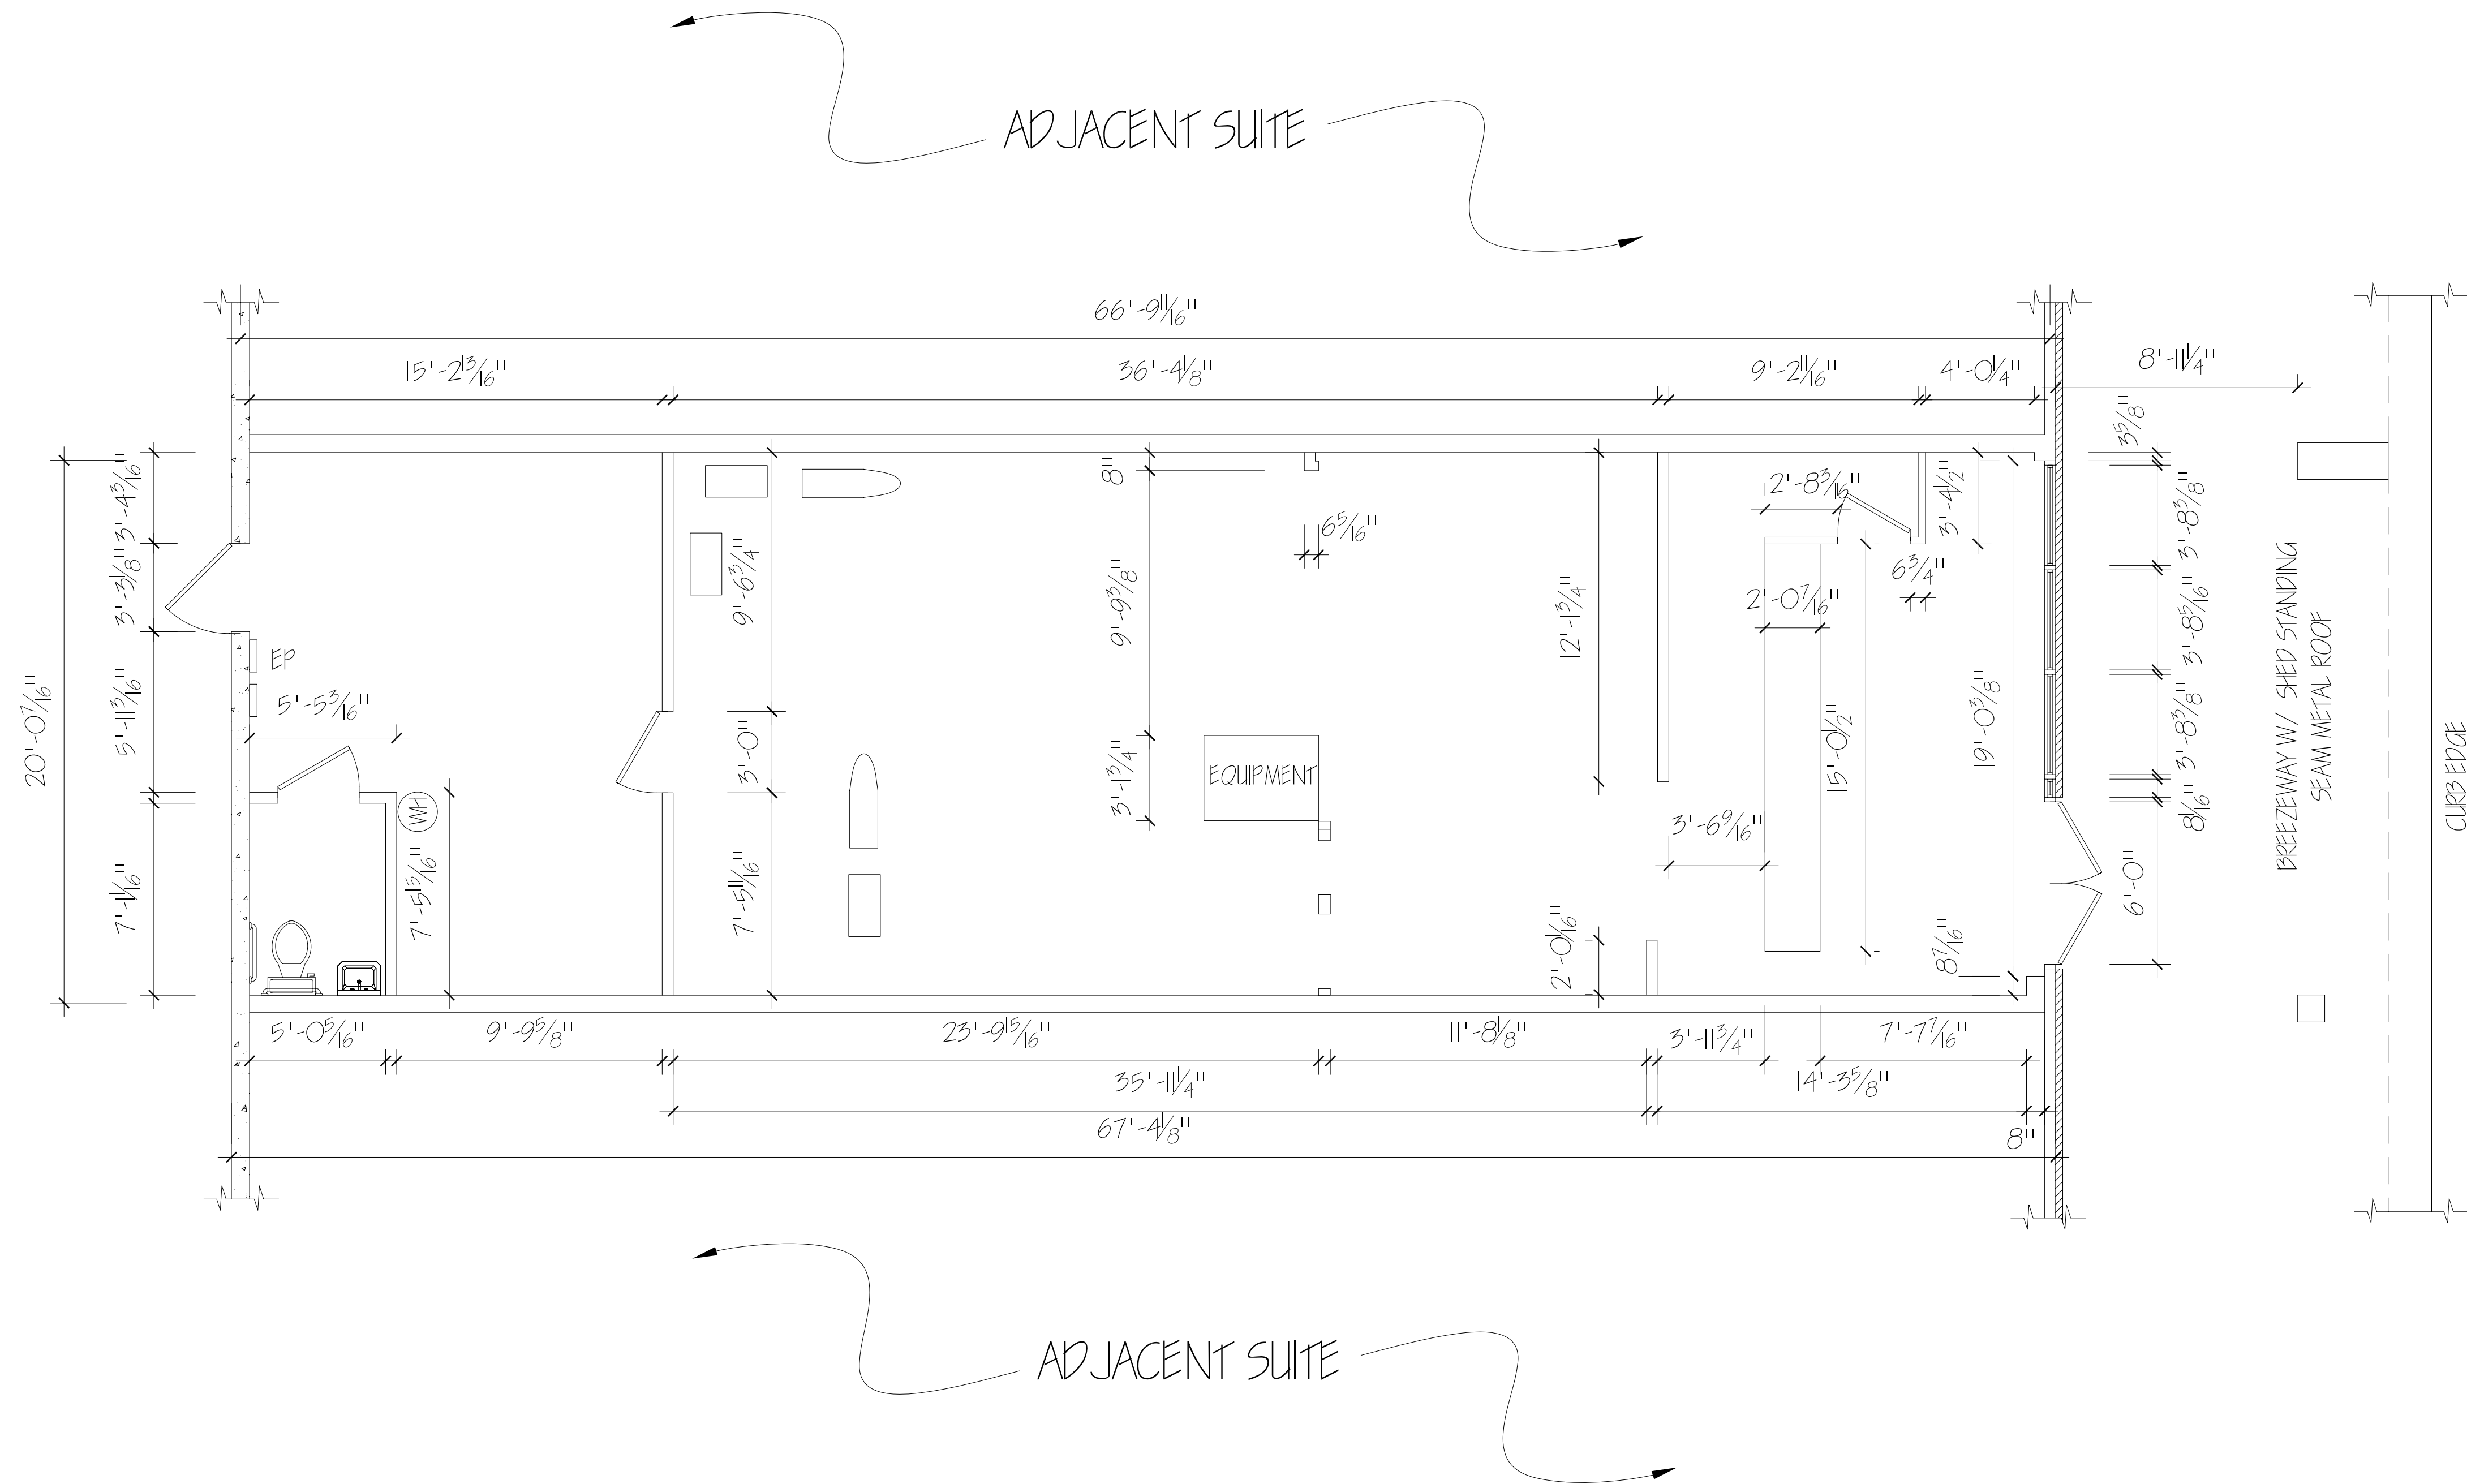

- NOTES:
- 1) ALL DOORS 3'-0" UNLESS OTHER WISE NOTED.
 - 2) DIMENSIONS ARE FOR INTERIOR REFERENCE ONLY, AND DO NOT REFLECT TOTAL SUITE SQUARE FOOTAGE.
 - 3) ELEC PANEL INFO:
 - 1) DRYCLEANING— HCN 1445-4M AMP 400 SERIES 1 250 V ACOR DC 600 V.AC
 - 2) STANDARD—B2293127 VOLTS 120/200 AC PH3 W4 NBLP TYPE 1 EXPOSURE
 - 3) EQUIPMENT—CAT QOC412L125

EXISTING FLOOR PLAN:
SCALE: 3/16" = 1'

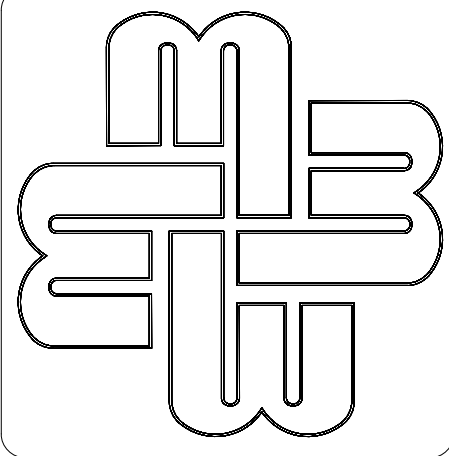

MALON D MIMMS CO
85-A MILL ST.
ROSWELL, GA 30075
770-518-1100

MONROE TOWN SQUARE CENTER
SUITE 2110
2106 WEST ROOSEVELT BLVD.
MONROE, NC 28110

SPACE PLAN

DRAWN NADRISSON
CHECKED
DATE 09/28/2008
SCALE AS SHOWN
JOB NO. MIMMS0000
SHEET A-1
1 OF 1 SHEETS