


MIMMS ENTERPRISES  
85-A MILL ST.  
ROSWELL, GA 30075  
770-518-1100

NORTHSIDE VILLAGE SHOP CTR  
SUITE 117  
425 SIGMAN RD  
CONYERS, GA 30012

SPACE PLAN

DRAWN  
CFS  
CHECKED  
DATE  
12/17/2004  
SCALE  
AS SHOWN  
JOB NO.  
MIMMS4276  
SHEET  
A-1  
1 OF SHEETS 1

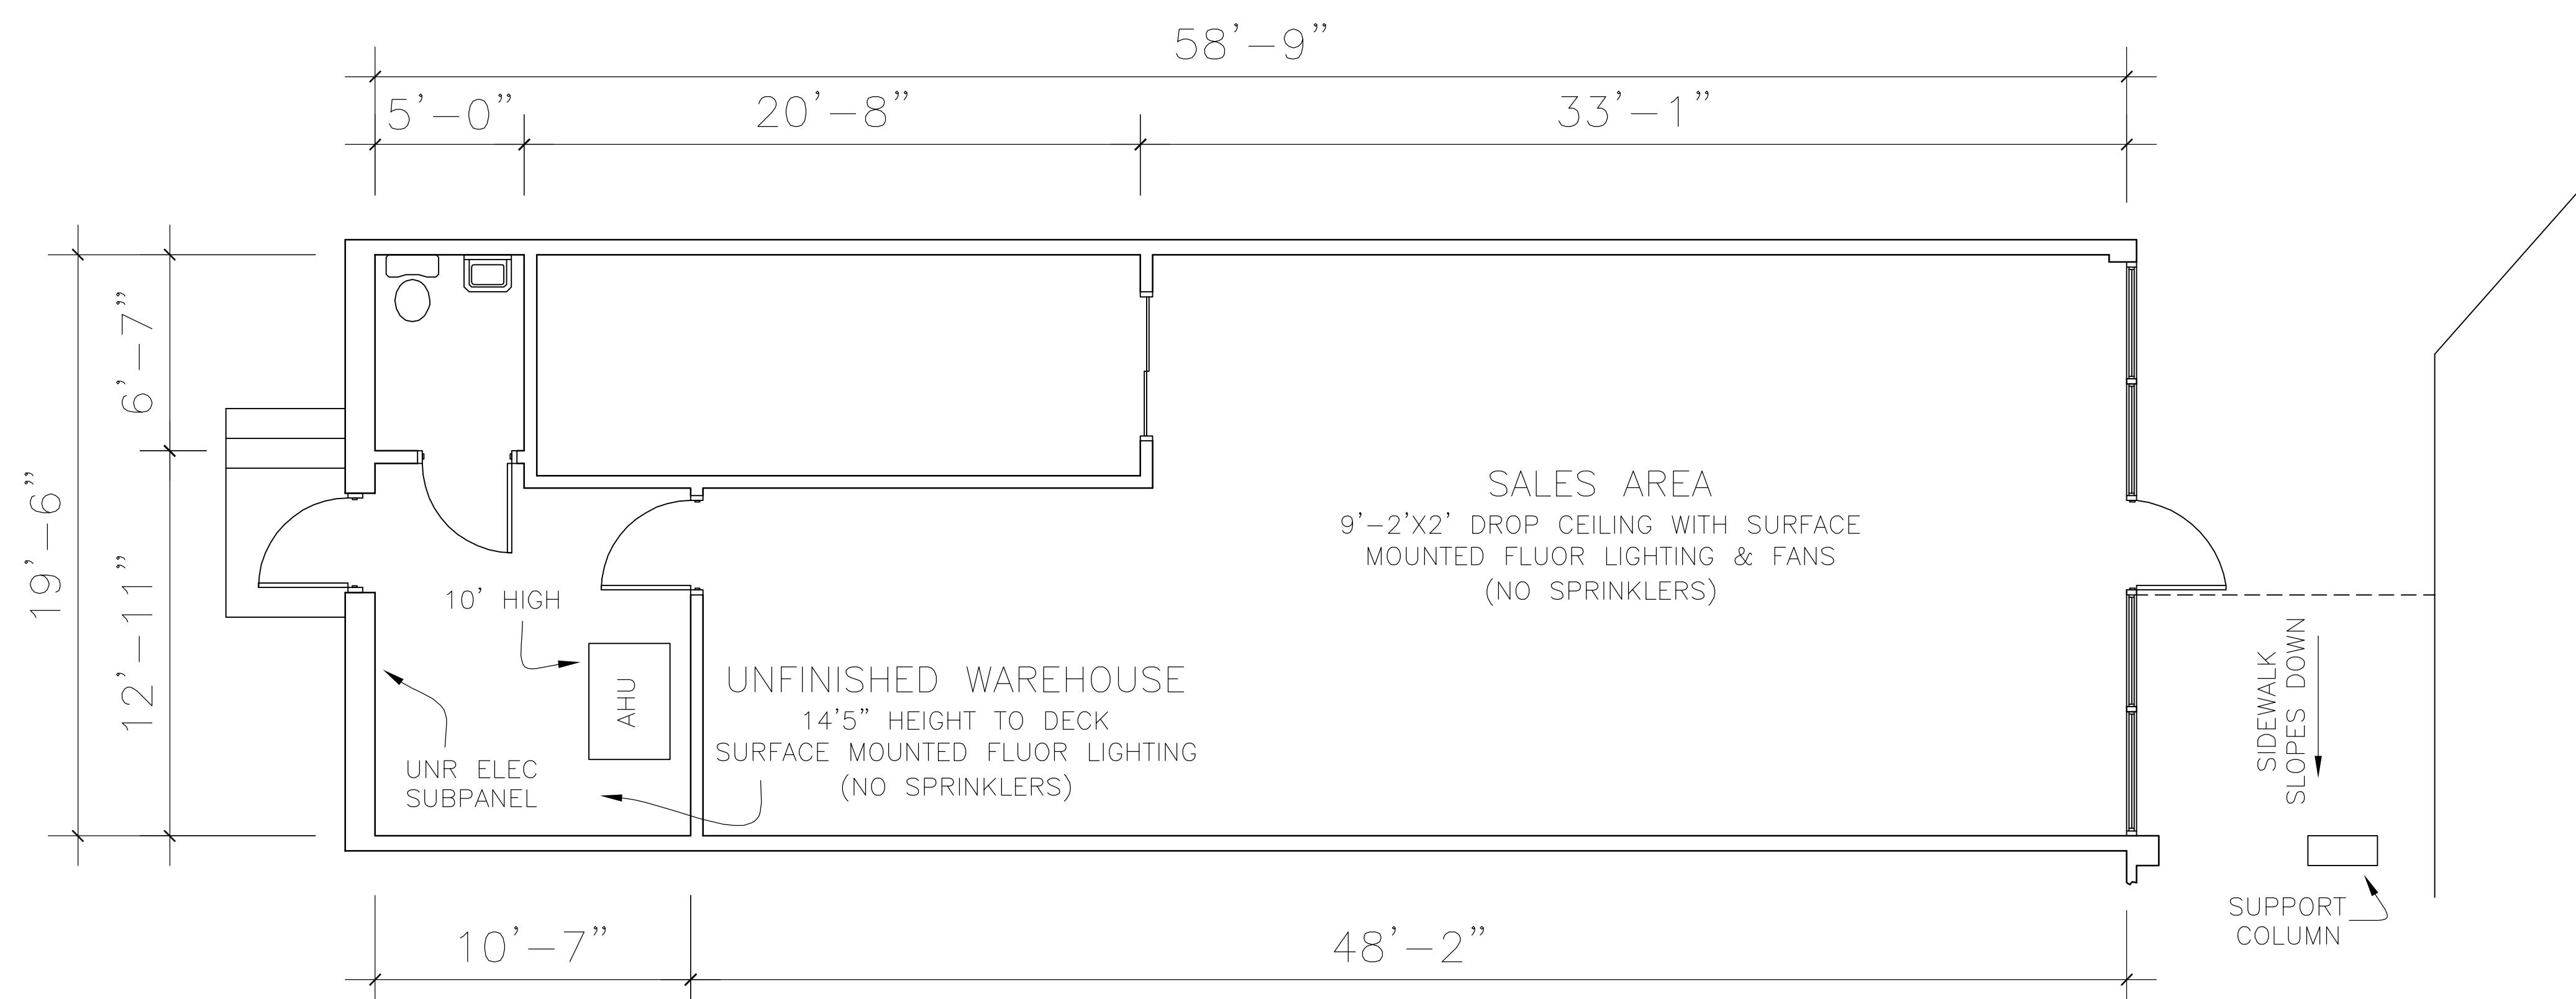

EXISTING FLOOR PLAN:

SCALE: 1/4" = 1'

NOTE: DIMENSIONS ARE FOR INTERIOR REFERENCE ONLY,  
AND DO NOT REFLECT TOTAL SUITE SQUARE FOOTAGE.