



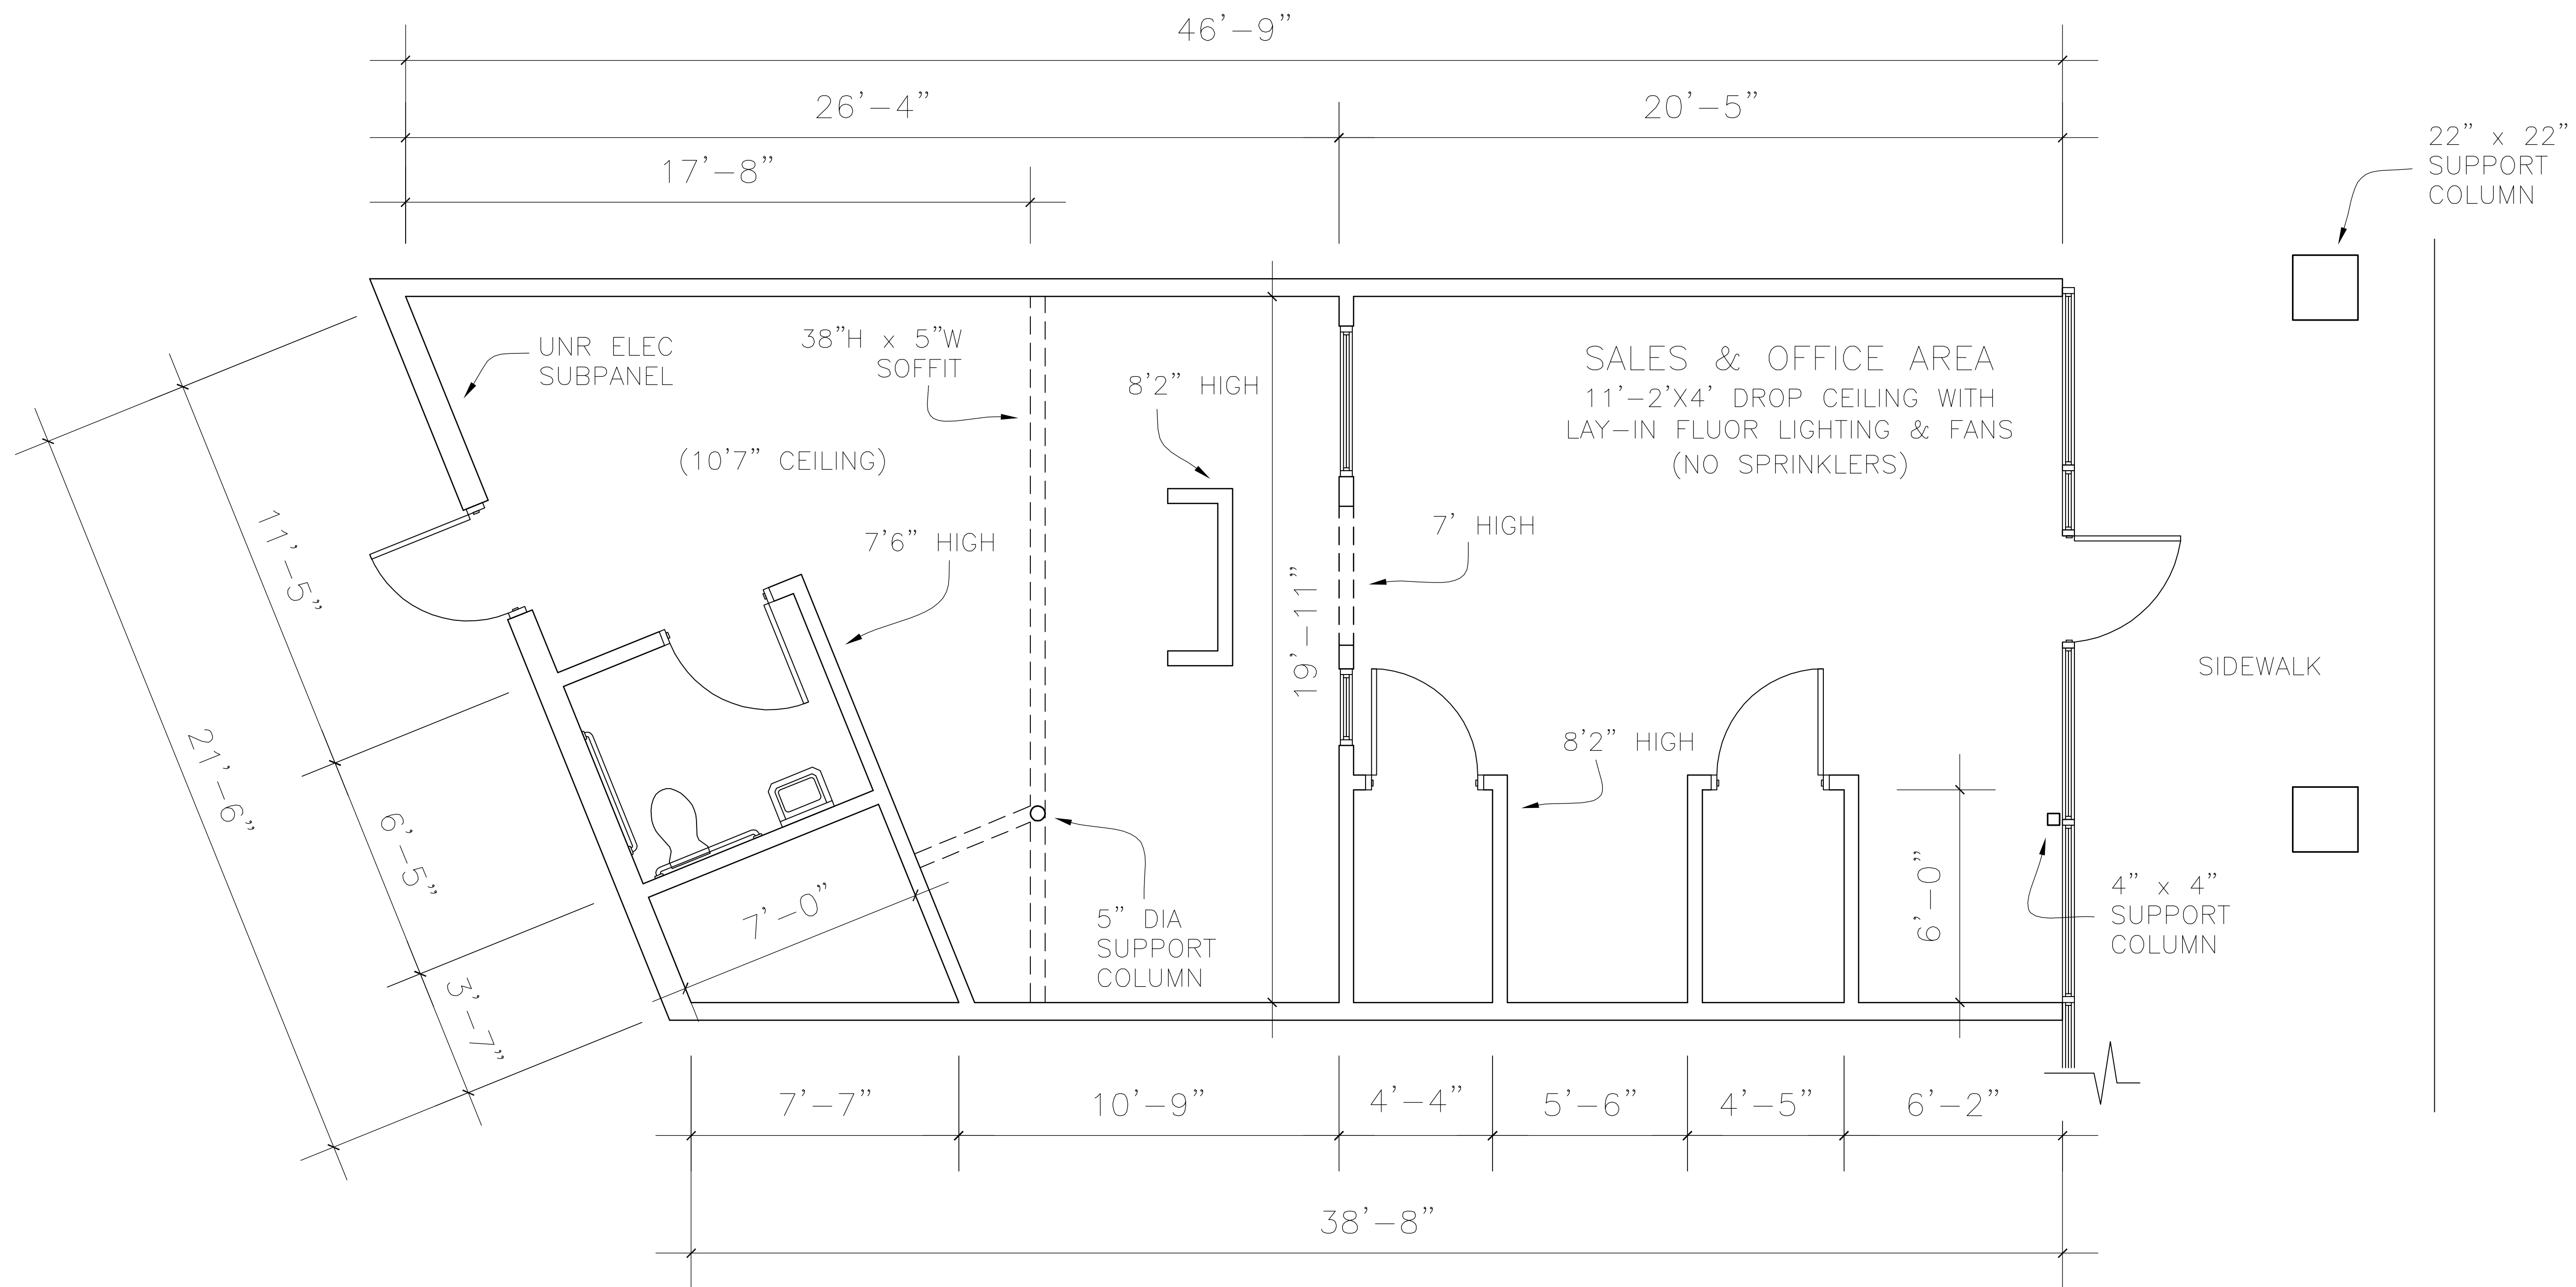

EXISTING FLOOR PLAN:
SCALE: 3/8" = 1'

NOTE: DIMENSIONS ARE FOR INTERIOR REFERENCE ONLY,
AND DO NOT REFLECT TOTAL SUITE SQUARE FOOTAGE.

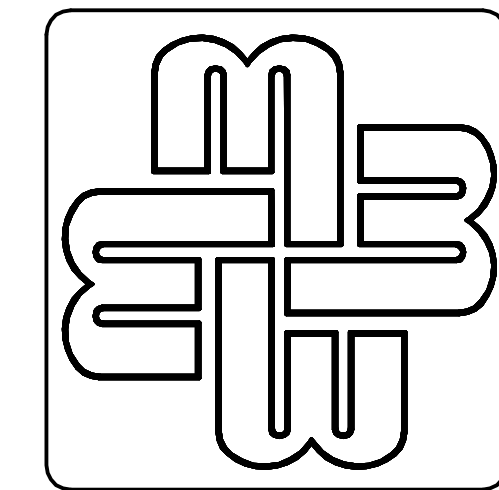

MIMMS ENTERPRISES
85-A MILL ST.
ROSWELL, GA 30075
770-518-1100

SPALDING GREENE SHIP CTR
SUITE E5
6275 SPALDING RD
NORCROSS, GA 30092

SPACE PLAN

DRAWN CFS
CHECKED
DATE 7/8/2005
SCALE AS SHOWN
JOB NO. MIMMS4486
SHEET A-1
1 OF SHEETS 1