

- 1) ALL DOORS 5'-0" UNLESS OTHER WISE NOTED.
- 2) DIMENSIONS ARE FOR INTERIOR REFERENCE ONLY, AND DO NOT REFLECT TOTAL SLAB SQUARE FOOTAGE.
- 3) CEILING HEIGHT 5 ARE NOTED THROUGHOUT.
- 4) CEILING MATERIAL -
STANDARD 2"x4" DROP CEILING W/
NULAY 6" CAULKING W/ VENTS,
BATHROOMS-SMOOTH FINISH WITH
NULAY 6" CAULKING W/ VENTS,
2X4 NULAY FLOORS-CEILING LIGHTING IN SOME ROOMS,
5) NO VERTICAL SPIN OF SPRINKLER SYSTEM.

ELECTRICAL PANEL INFORMATION:

EPI-CAT TYPE I ENCLOSURE
120 / 208 VOLTS AC 3PH
NO OTHER INFORMATION AVAILABLE.

COMBINATION EXIT SIGN AND EMERGENCY BATTER
LIGHT. NUMBER OF HEADS INDICATED. WALL OR
CEILING MOUNTED.


EXIT LIGHT

FIRE EXTINGUISHER

HATCH PATTERNS:

BRICK

CONCRETE

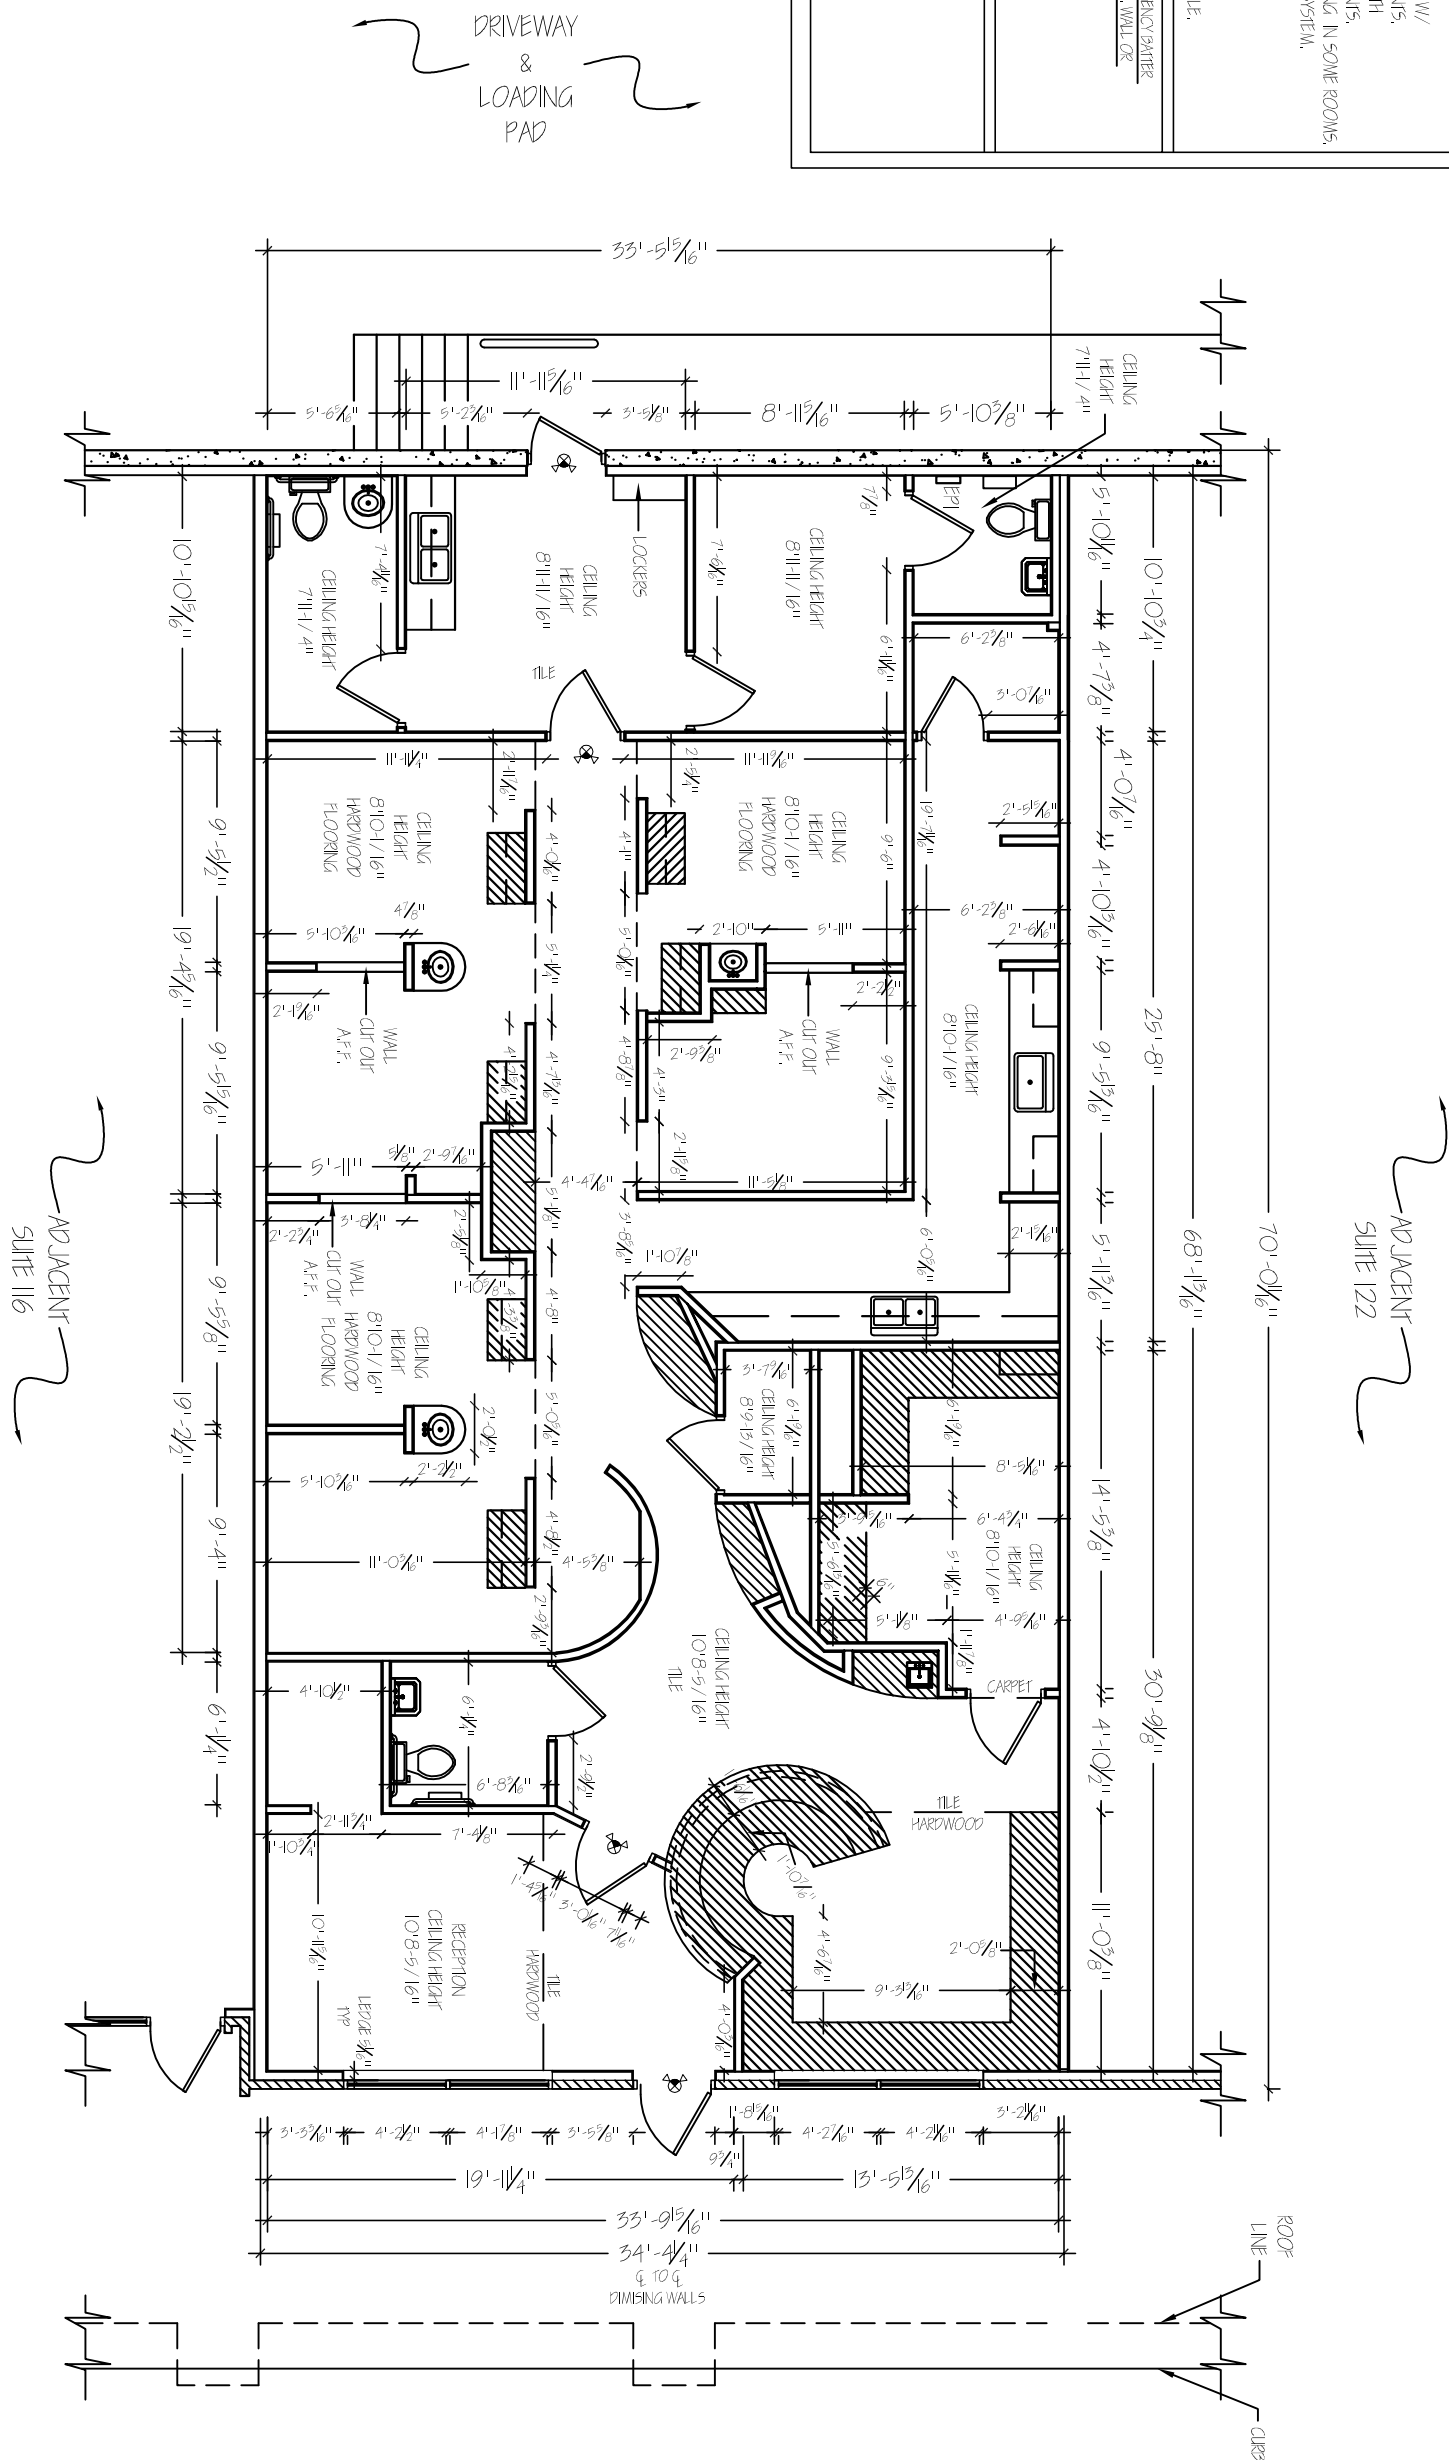

MALON D MIMMS CO
85-A MILL ST.
ROSWELL, GA 30075
770-518-1100

MARKET SQUARE SHOPPING CENTER
SUITE 120
102-180 MARKET SQUARE
CARTERSVILLE, GA 30120

FLOOR PLAN

ARCHITECTURAL
ILLUSTRATION & DESIGN
507 TREE CORNERS PARKWAY
NORCROSS, GA 30092
770-364-7559 rengore2003@yahoo.com

DATE	7/26/2010
CHECKED	
SCALE	AS SHOWN
JOB NO.	1000-527
SHEET	

1 OF 1 SHEETS 1

A-1