
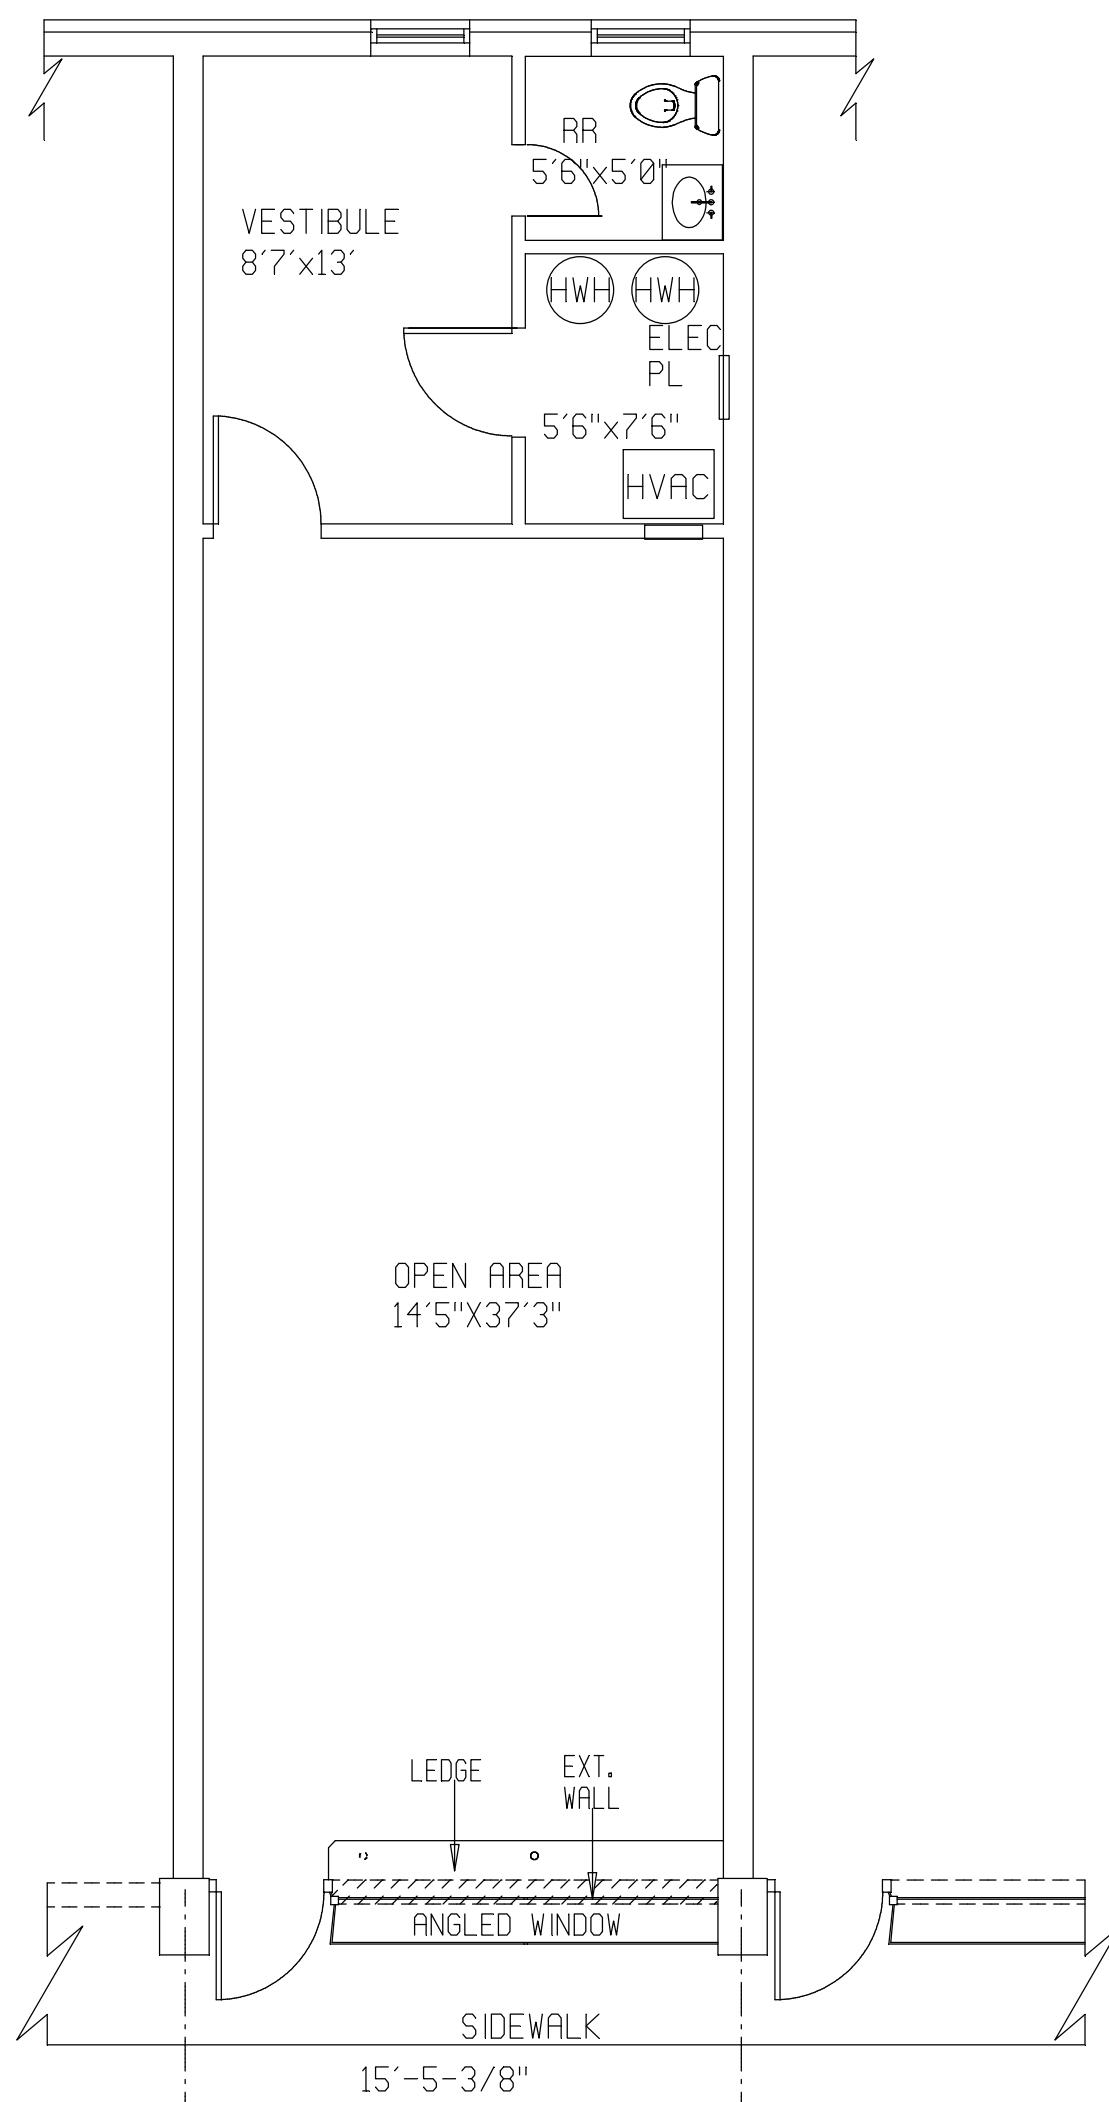


## BUILDING KEY

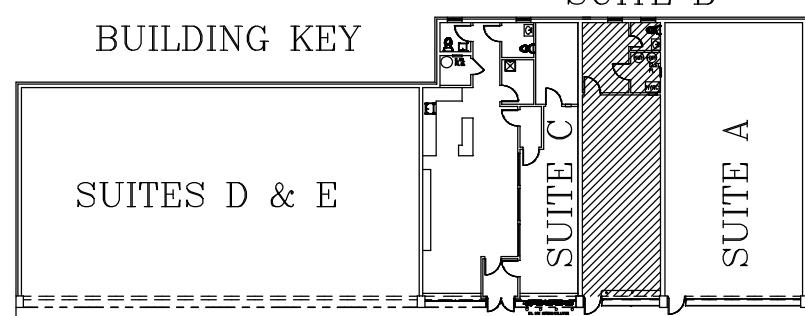

① PARTITION PLAN—SUITE B

SCALE: 3/16"=1'-0"

TOTAL SUITE SQ. FOOTAGE: 822

Drawing Number:  
ID-1  
of 1 Sheets

JOB NO.  
A/E Job Number:

6285 BARFIELD RD.  
SUITE 100  
ATLANTA, GEORGIA 30328  
(404) 303-6488 PH  
(404) 303-6489 FAX  
www.ctjdesigns.com  
pjones@ctjdesigns.com



VACANCY PLAN  
OAKLAND OVERLOOK  
415 MEMORIAL DRIVE SE, SUITE B  
ATLANTA, GA 30312

Scale:  
3/16"=1'-0"  
ON 11X17 PAPER

Date:  
MAR. 30, 2022

Drawn By:  
MMILLARD

Checked By:  
PSJONES

Revision:

MALON D. MIMMS  
COMPANY  
Kandy Floyd  
(404) 316-5623  
85-A Mill Street  
Suite 100  
Roswell, Georgia 30075  
(770) 795-1330 Ph  
(770) 420-1372 Fax