



- GENERAL NOTES:
- 1) ALL DOORS 3'-0" UNLESS OTHER WISE NOTED.
 - 2) DIMENSIONS ARE FOR INTERIOR REFERENCE ONLY, AND DO NOT REFLECT TOTAL SUITE SQUARE FOOTAGE.
 - 3) CEILING HEIGHTS ARE NOTED THROUGHOUT.
 - 4) CEILING MATERIAL - STANDARD-2'X4' DROP CEILING W/ NLAY FLORESCENT LIGHTING W/ GRID, VENTS, .
 - 5) NO VISIBLE SIGN OF SPRINKLER SYSTEM, ELECTRICAL PANEL INFORMATION.
 - EPI-NO ELECTRICAL PANEL INFORMATION AVAILABLE.

- COMBINATION EXIT SIGN AND EMERGENCY BATTER LIGHT, NUMBER OF HEADS INDICATED. WALL OR CEILING MOUNTED.
- EMERGENCY LIGHTS
- EXIT LIGHT
- FIRE EXTINGUISHER
- FINISH FLOOR
- TELEPHONE JACK
- DUPPLICATE OUTLET
- QUAD OUTLET

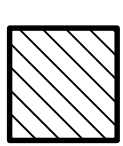


BRICK

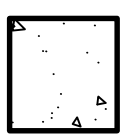

CONCRETE

HATCH PATTERNS:

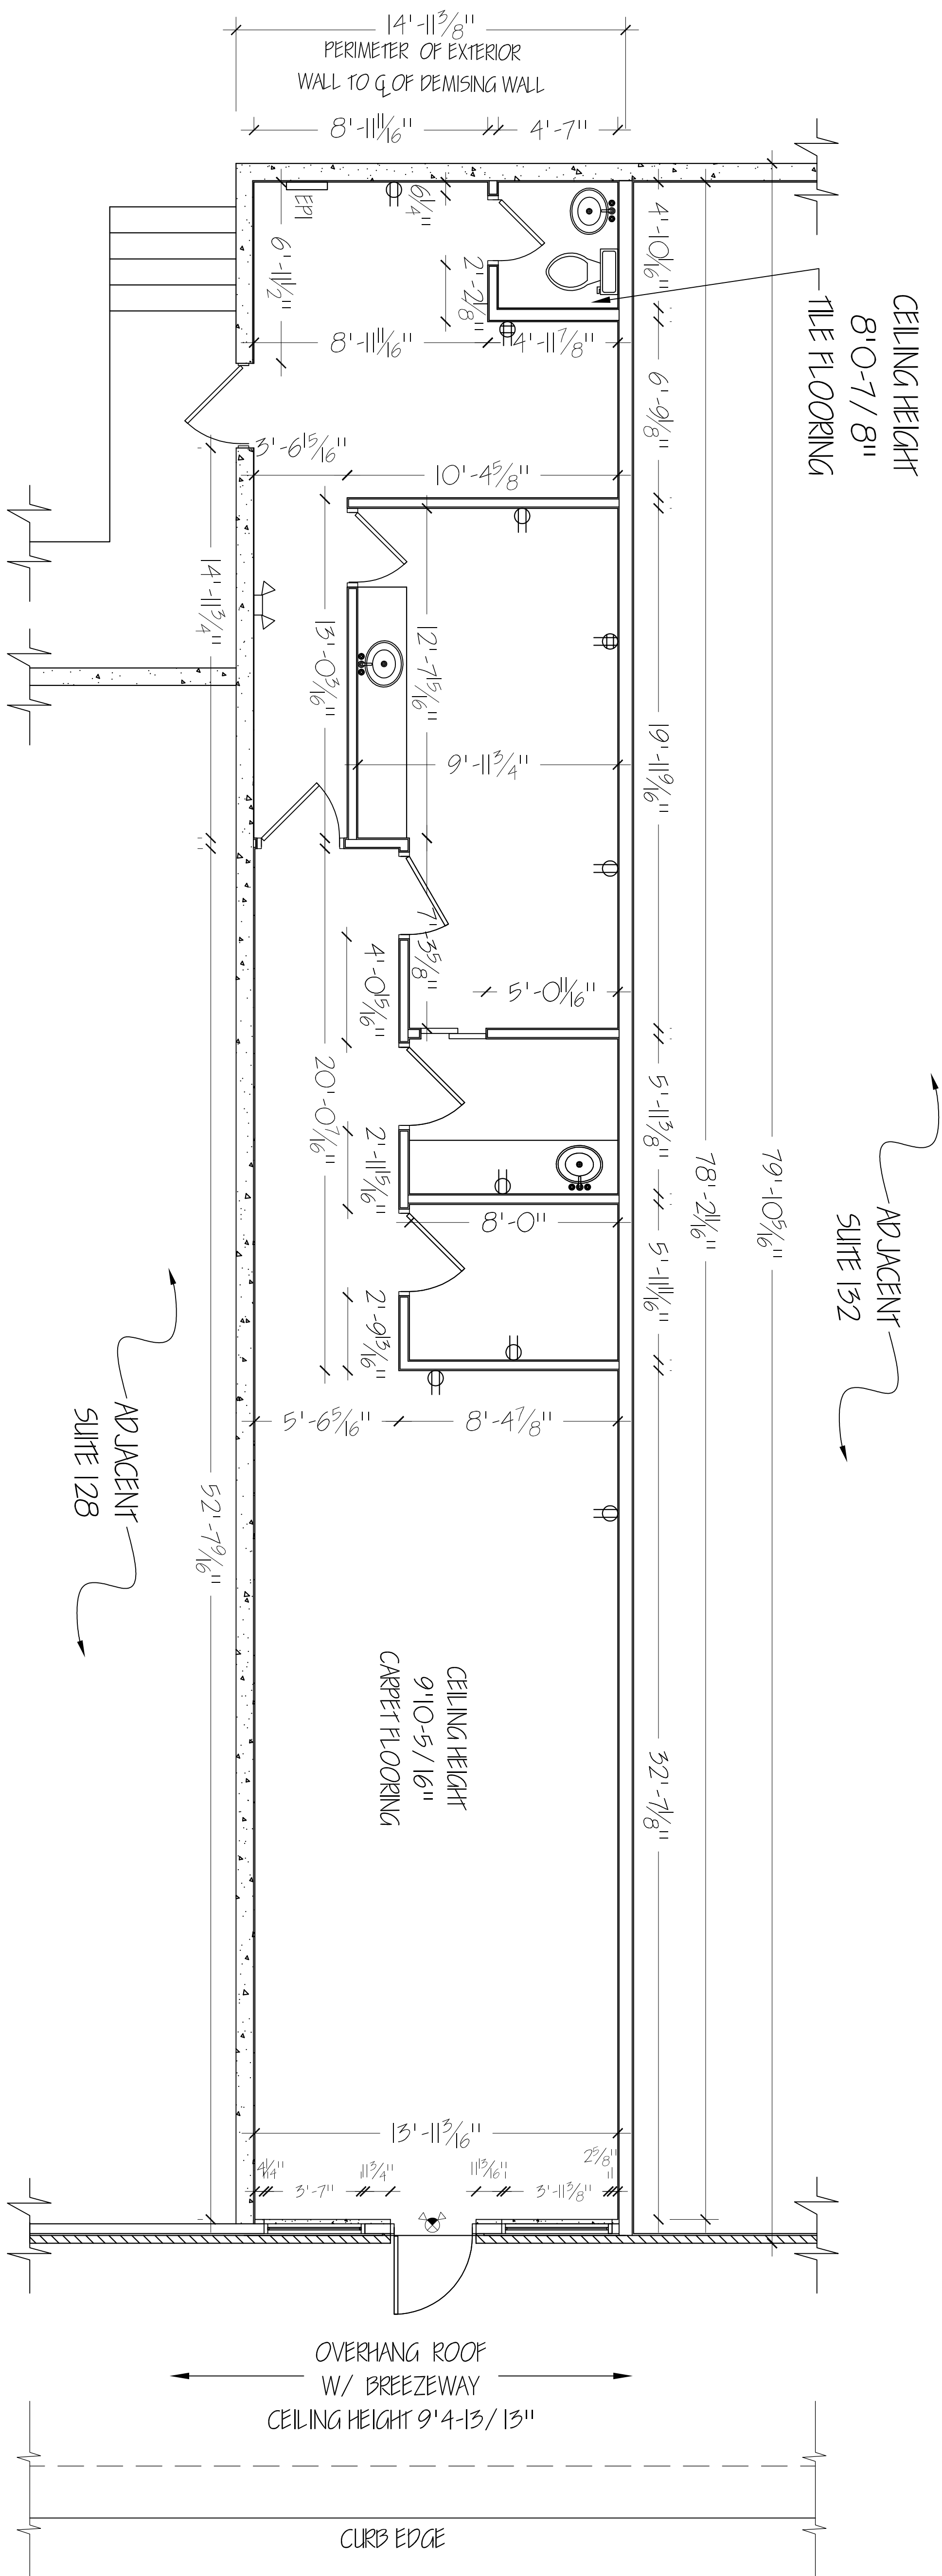


FLOOR PLAN

ARCHITECTURAL
ILLUSTRATION & DESIGN
507 TREE CORNERS PARKWAY
NORCROSS, GA 30092
770-364-7559 rengore2003@yahoo.com

MARKET SQUARE SHOPPING CENTER
SUITE 130 UPDATE
102-180 MARKET SQUARE
CARTERVILLE, GA 30120

MALON D MIMMS CO
85-A MILL ST.
ROSWELL, GA 30075
770-518-1100

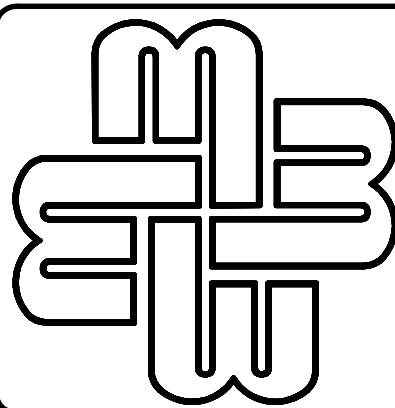

1" = 1' SHEETS 1

A-1