



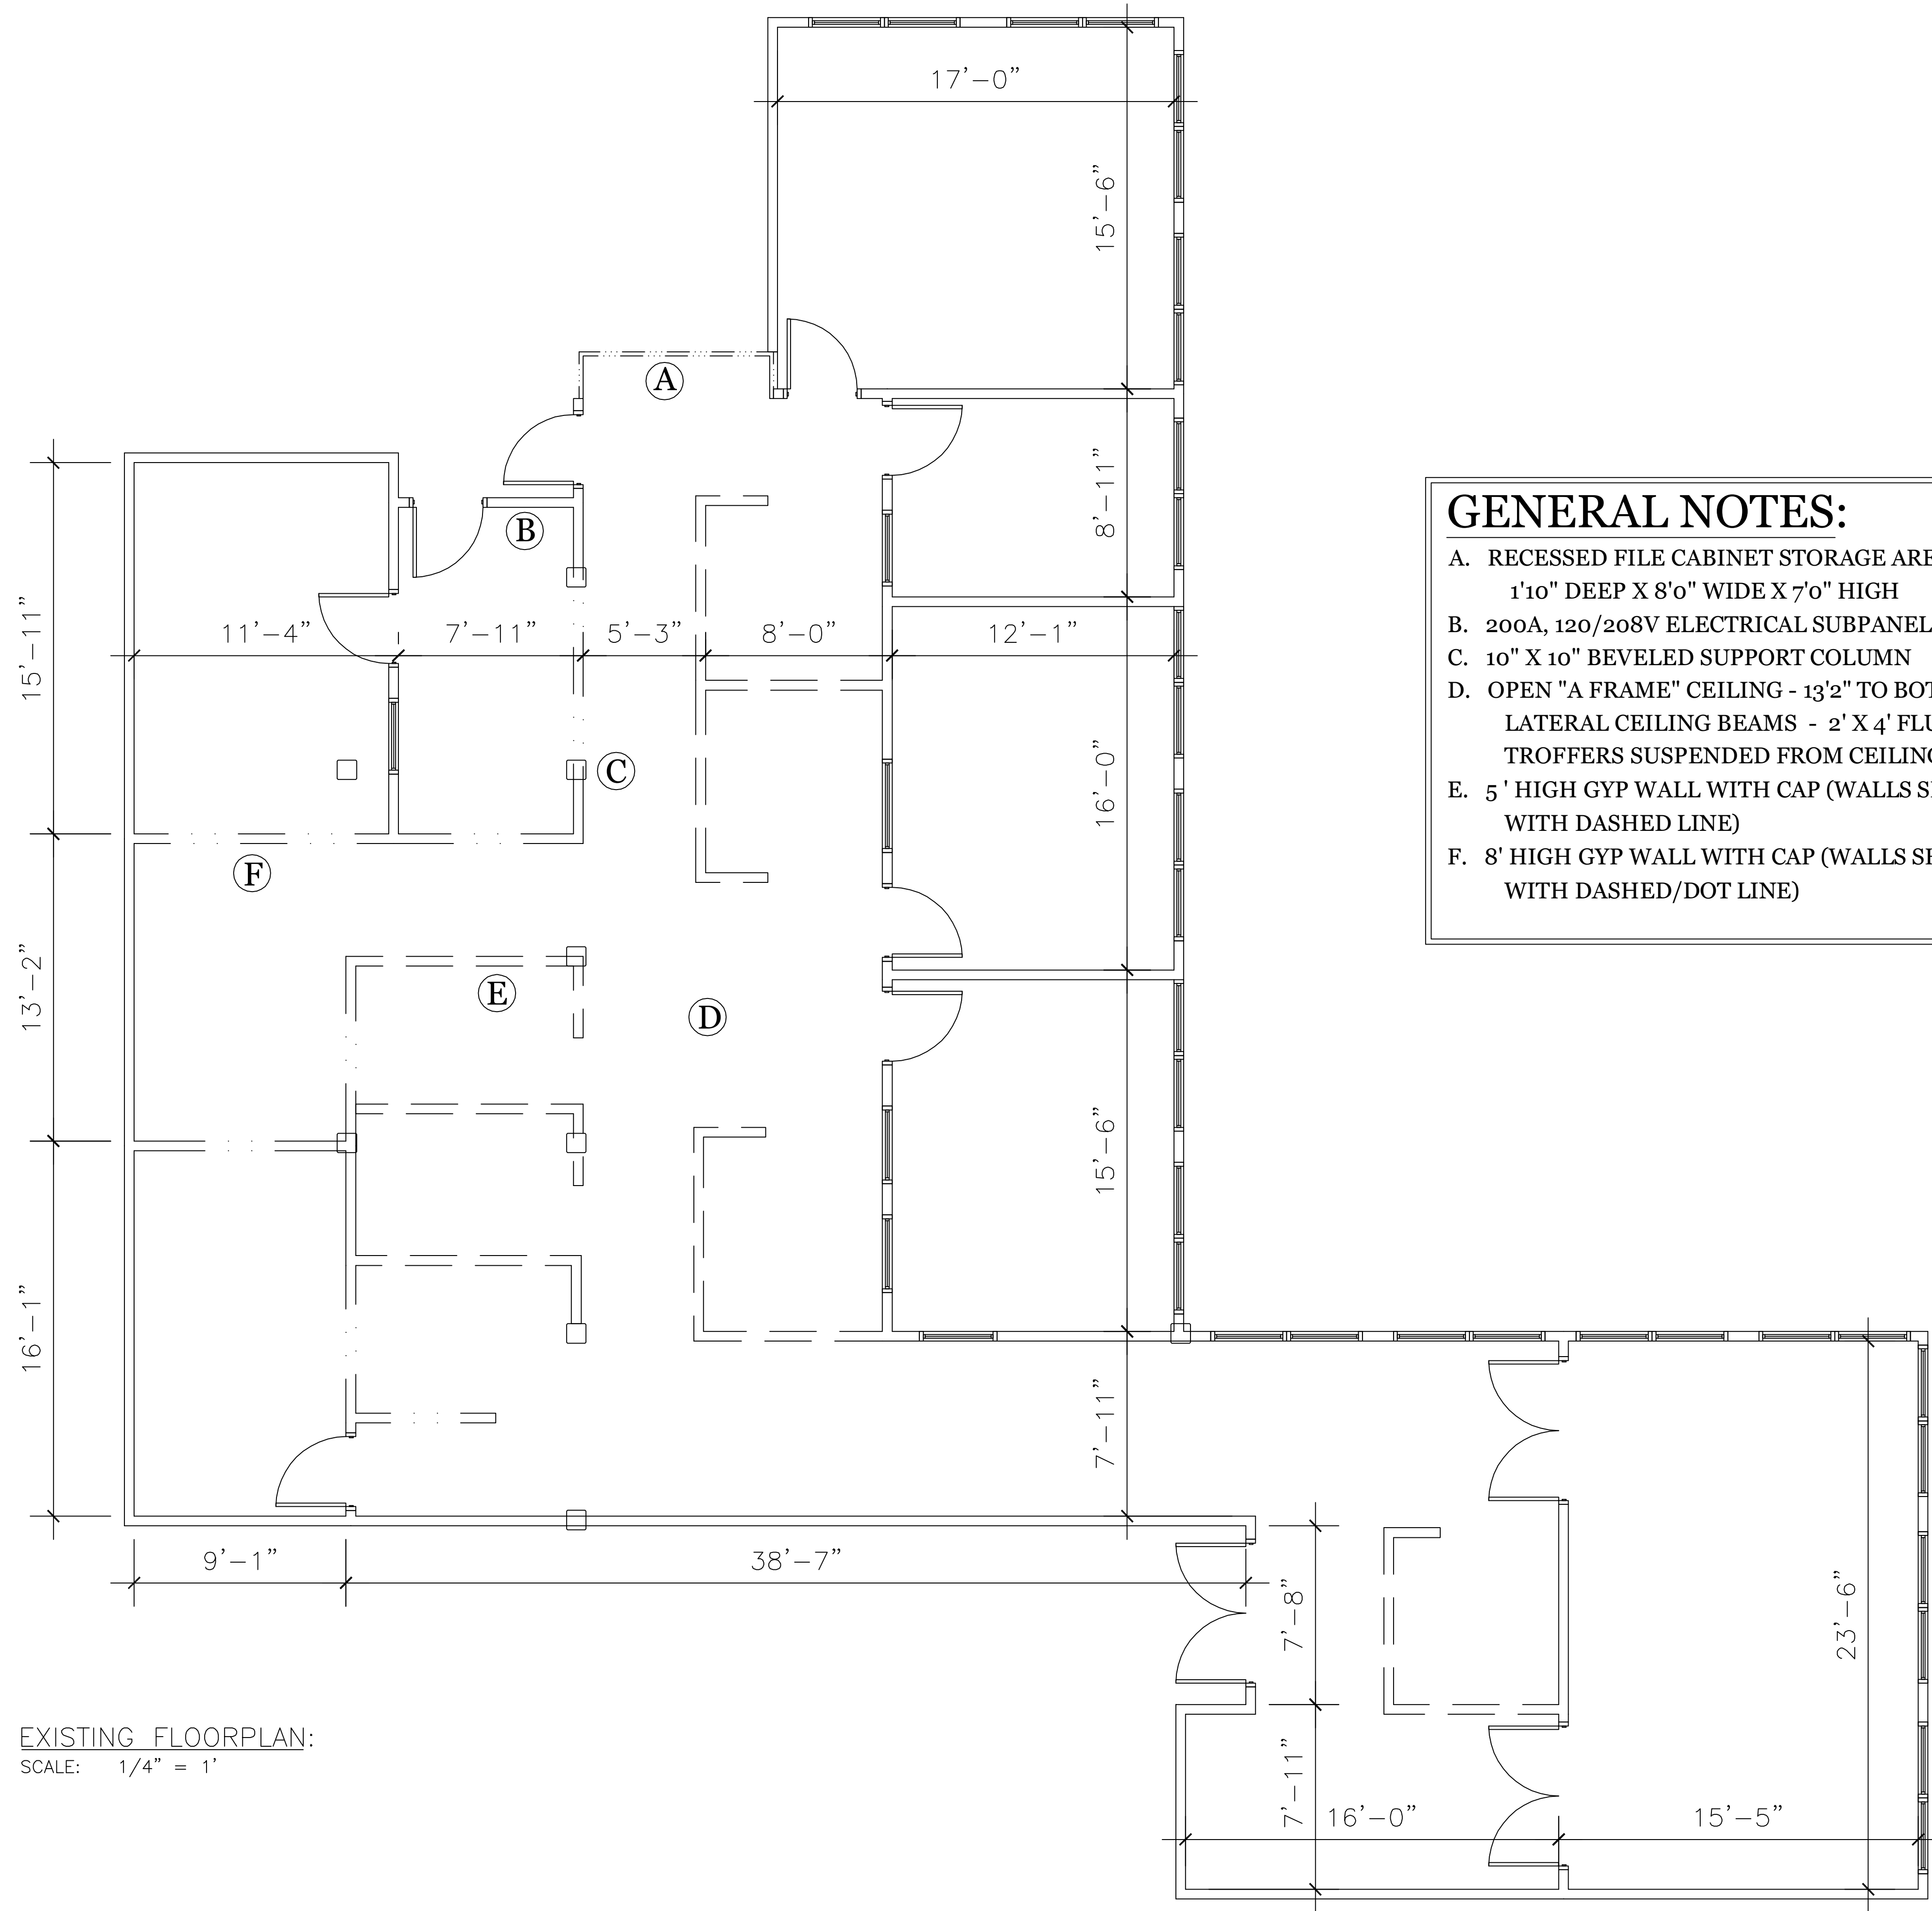

EXISTING FLOORPLAN:
SCALE: 1/4" = 1'

GENERAL NOTES:

- A. RECESSED FILE CABINET STORAGE AREA IN WALL 1'10" DEEP X 8'0" WIDE X 7'0" HIGH
- B. 200A, 120/208V ELECTRICAL SUBPANEL
- C. 10" X 10" BEVELED SUPPORT COLUMN
- D. OPEN "A FRAME" CEILING - 13'2" TO BOTTOM OF LATERAL CEILING BEAMS - 2' X 4' FLUORESCENT TROFFERS SUSPENDED FROM CEILING
- E. 5' HIGH GYP WALL WITH CAP (WALLS SHOWN WITH DASHED LINE)
- F. 8' HIGH GYP WALL WITH CAP (WALLS SHOWN WITH DASHED/DOT LINE)

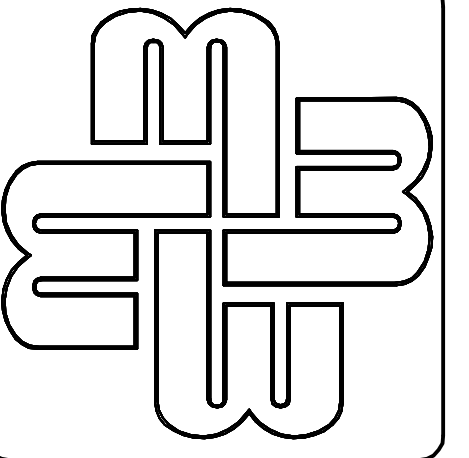

MALON D MIMMS CO
85-A MILL ST.
ROSWELL, GA 30075
770-518-1100

ROSWELL MILL
SUITE 214
ROSWELL, GA 30075

SPACE PLAN

DRAWN
RONINDESIGNGROUP
CHECKED
DATE
3/27/2001
SCALE
AS SHOWN
JOB NO.
MIMMS3033
SHEET

A-1
1 OF SHEETS 1