



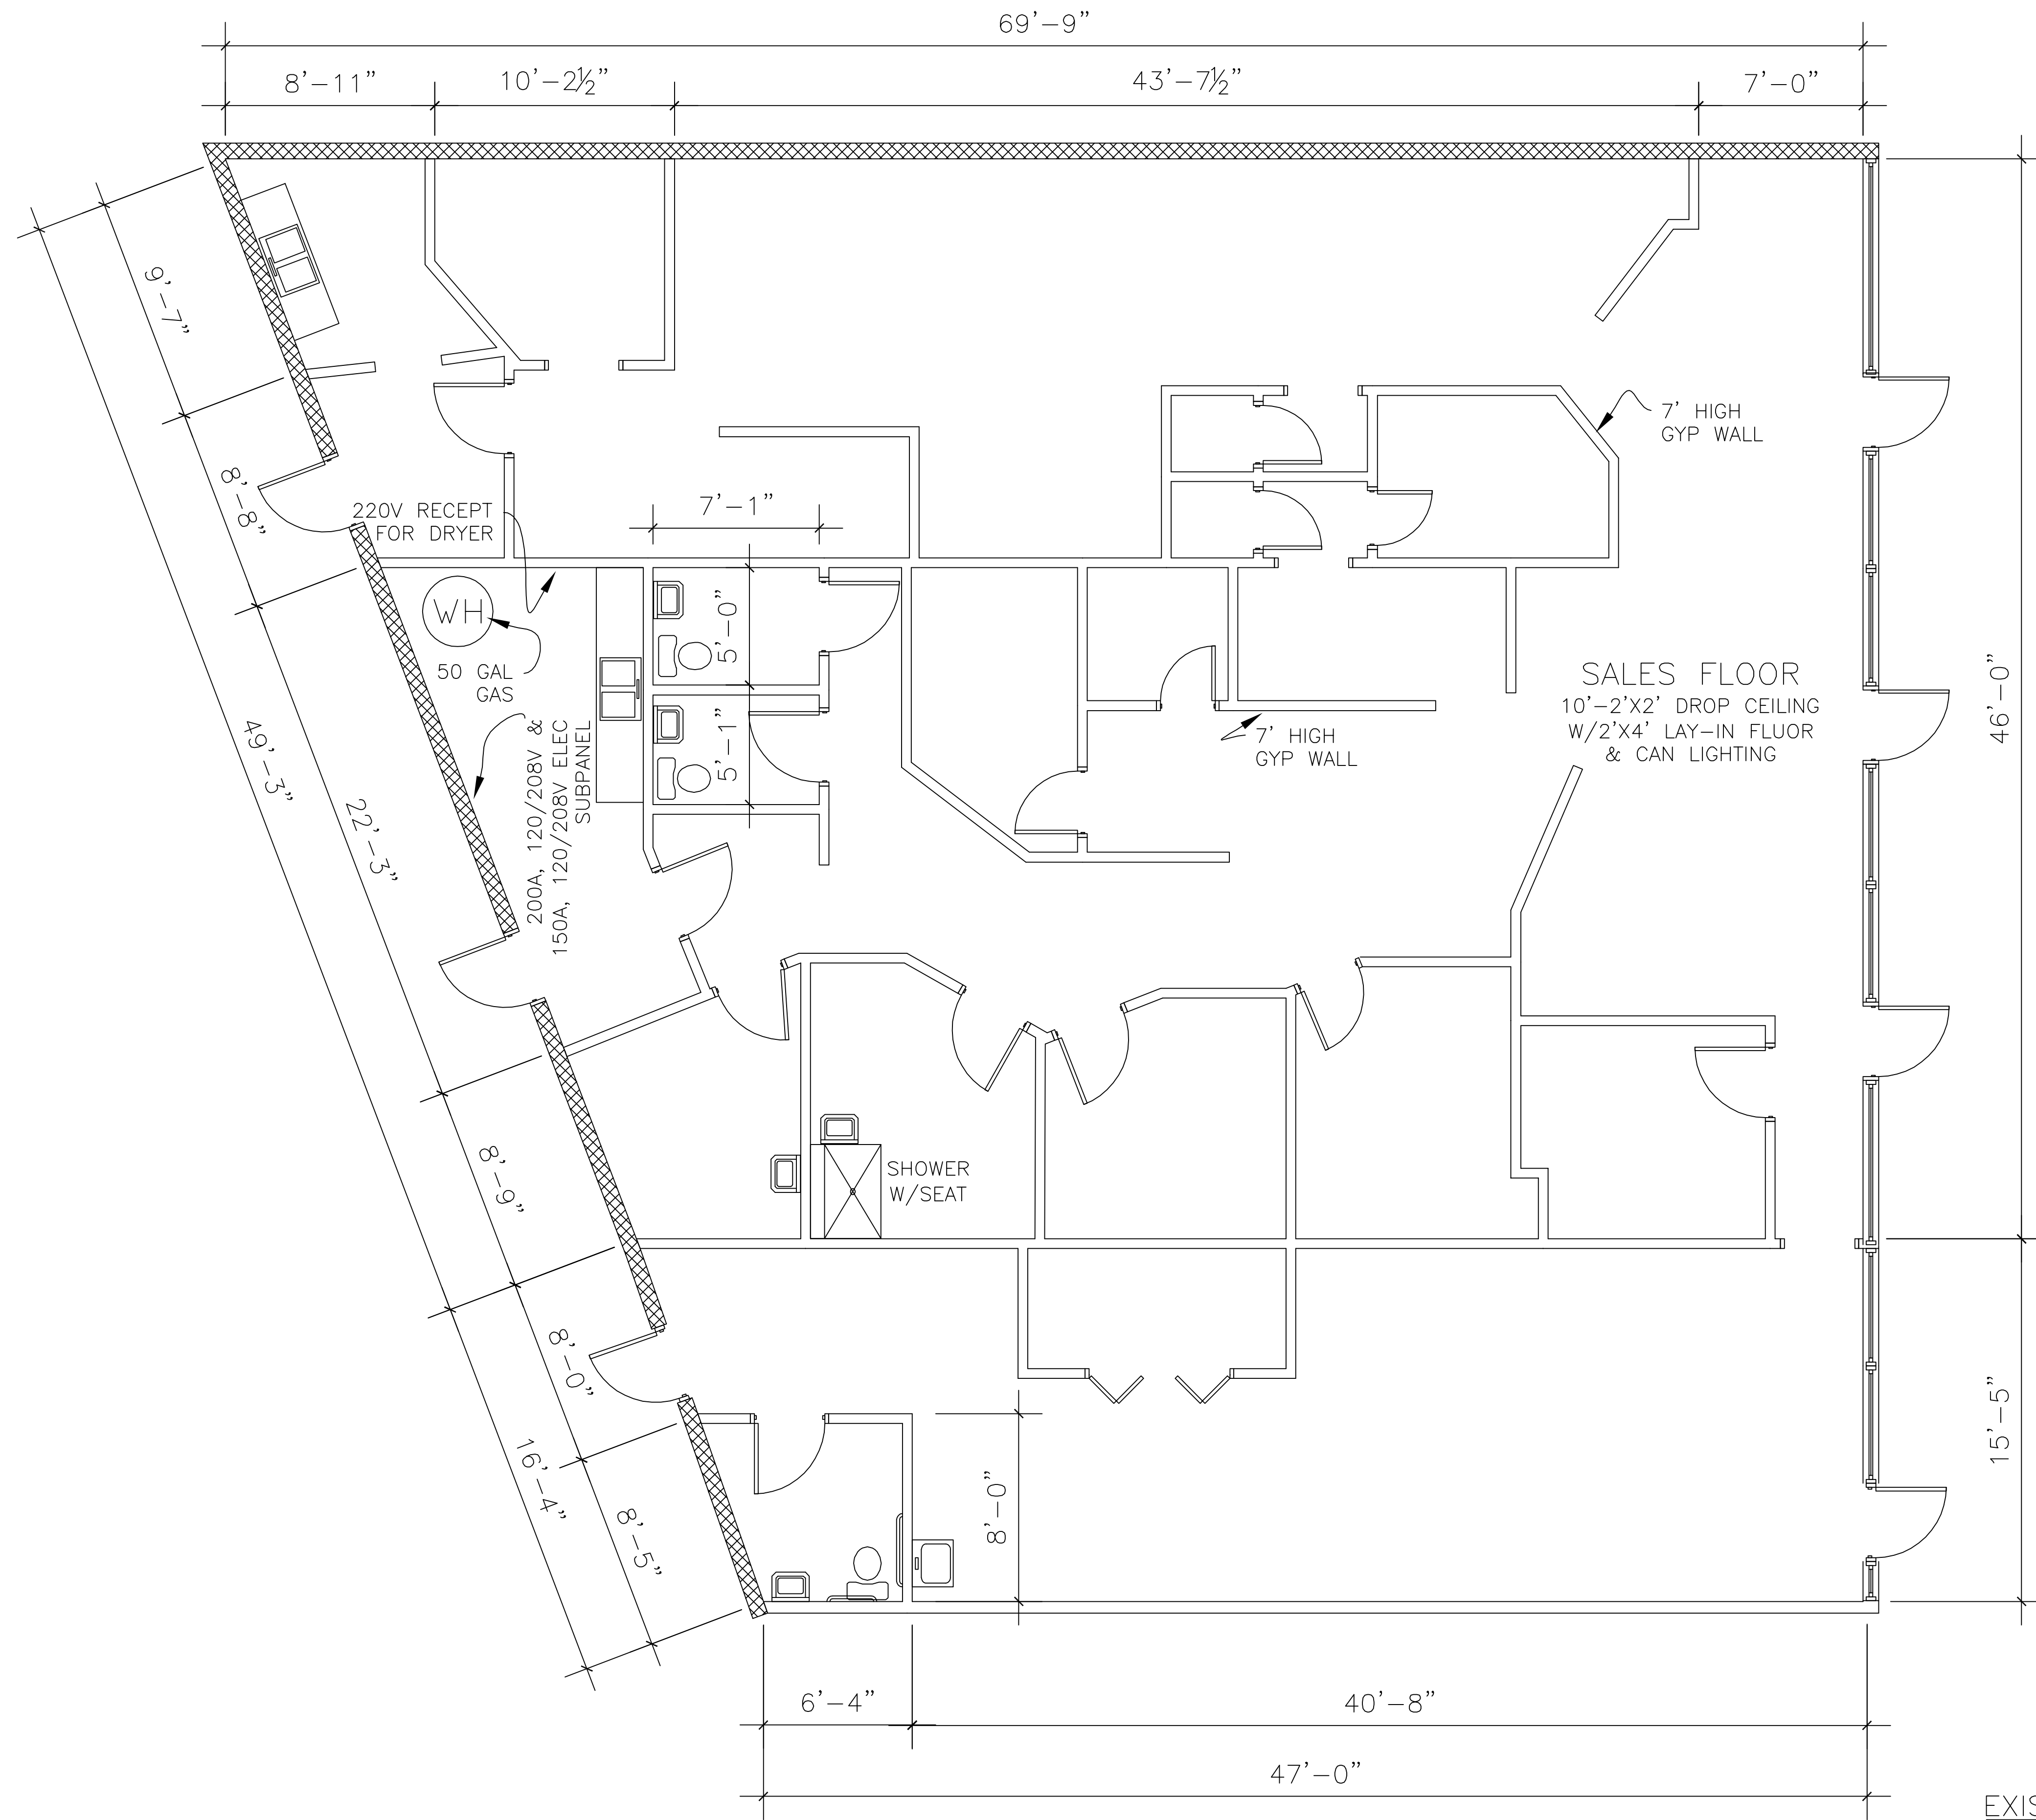

NOTE: DIMENSIONS ARE FOR INTERIOR REFERENCE ONLY,
AND DO NOT REFLECT TOTAL SUITE SQUARE FOOTAGE.

EXISTING FLOORPLAN:
SCALE: 1/4" = 1'

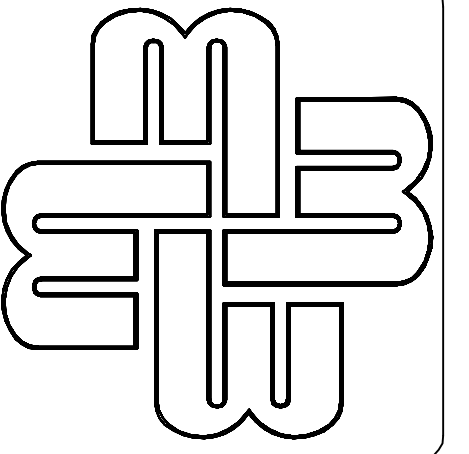

MIMMS ENTERPRISES
85-A MILL ST.
ROSWELL, GA
770-518-1100

SPALDING GREENE S.C.
SUITE 2 - 4
6275 SPALDING RD
NORCROSS, GA 30092

SPACE PLAN

DRAWN JDS
CHECKED
DATE 8/25/2000
SCALE AS SHOWN
JOB NO. MIMMS2085
SHEET A-1