



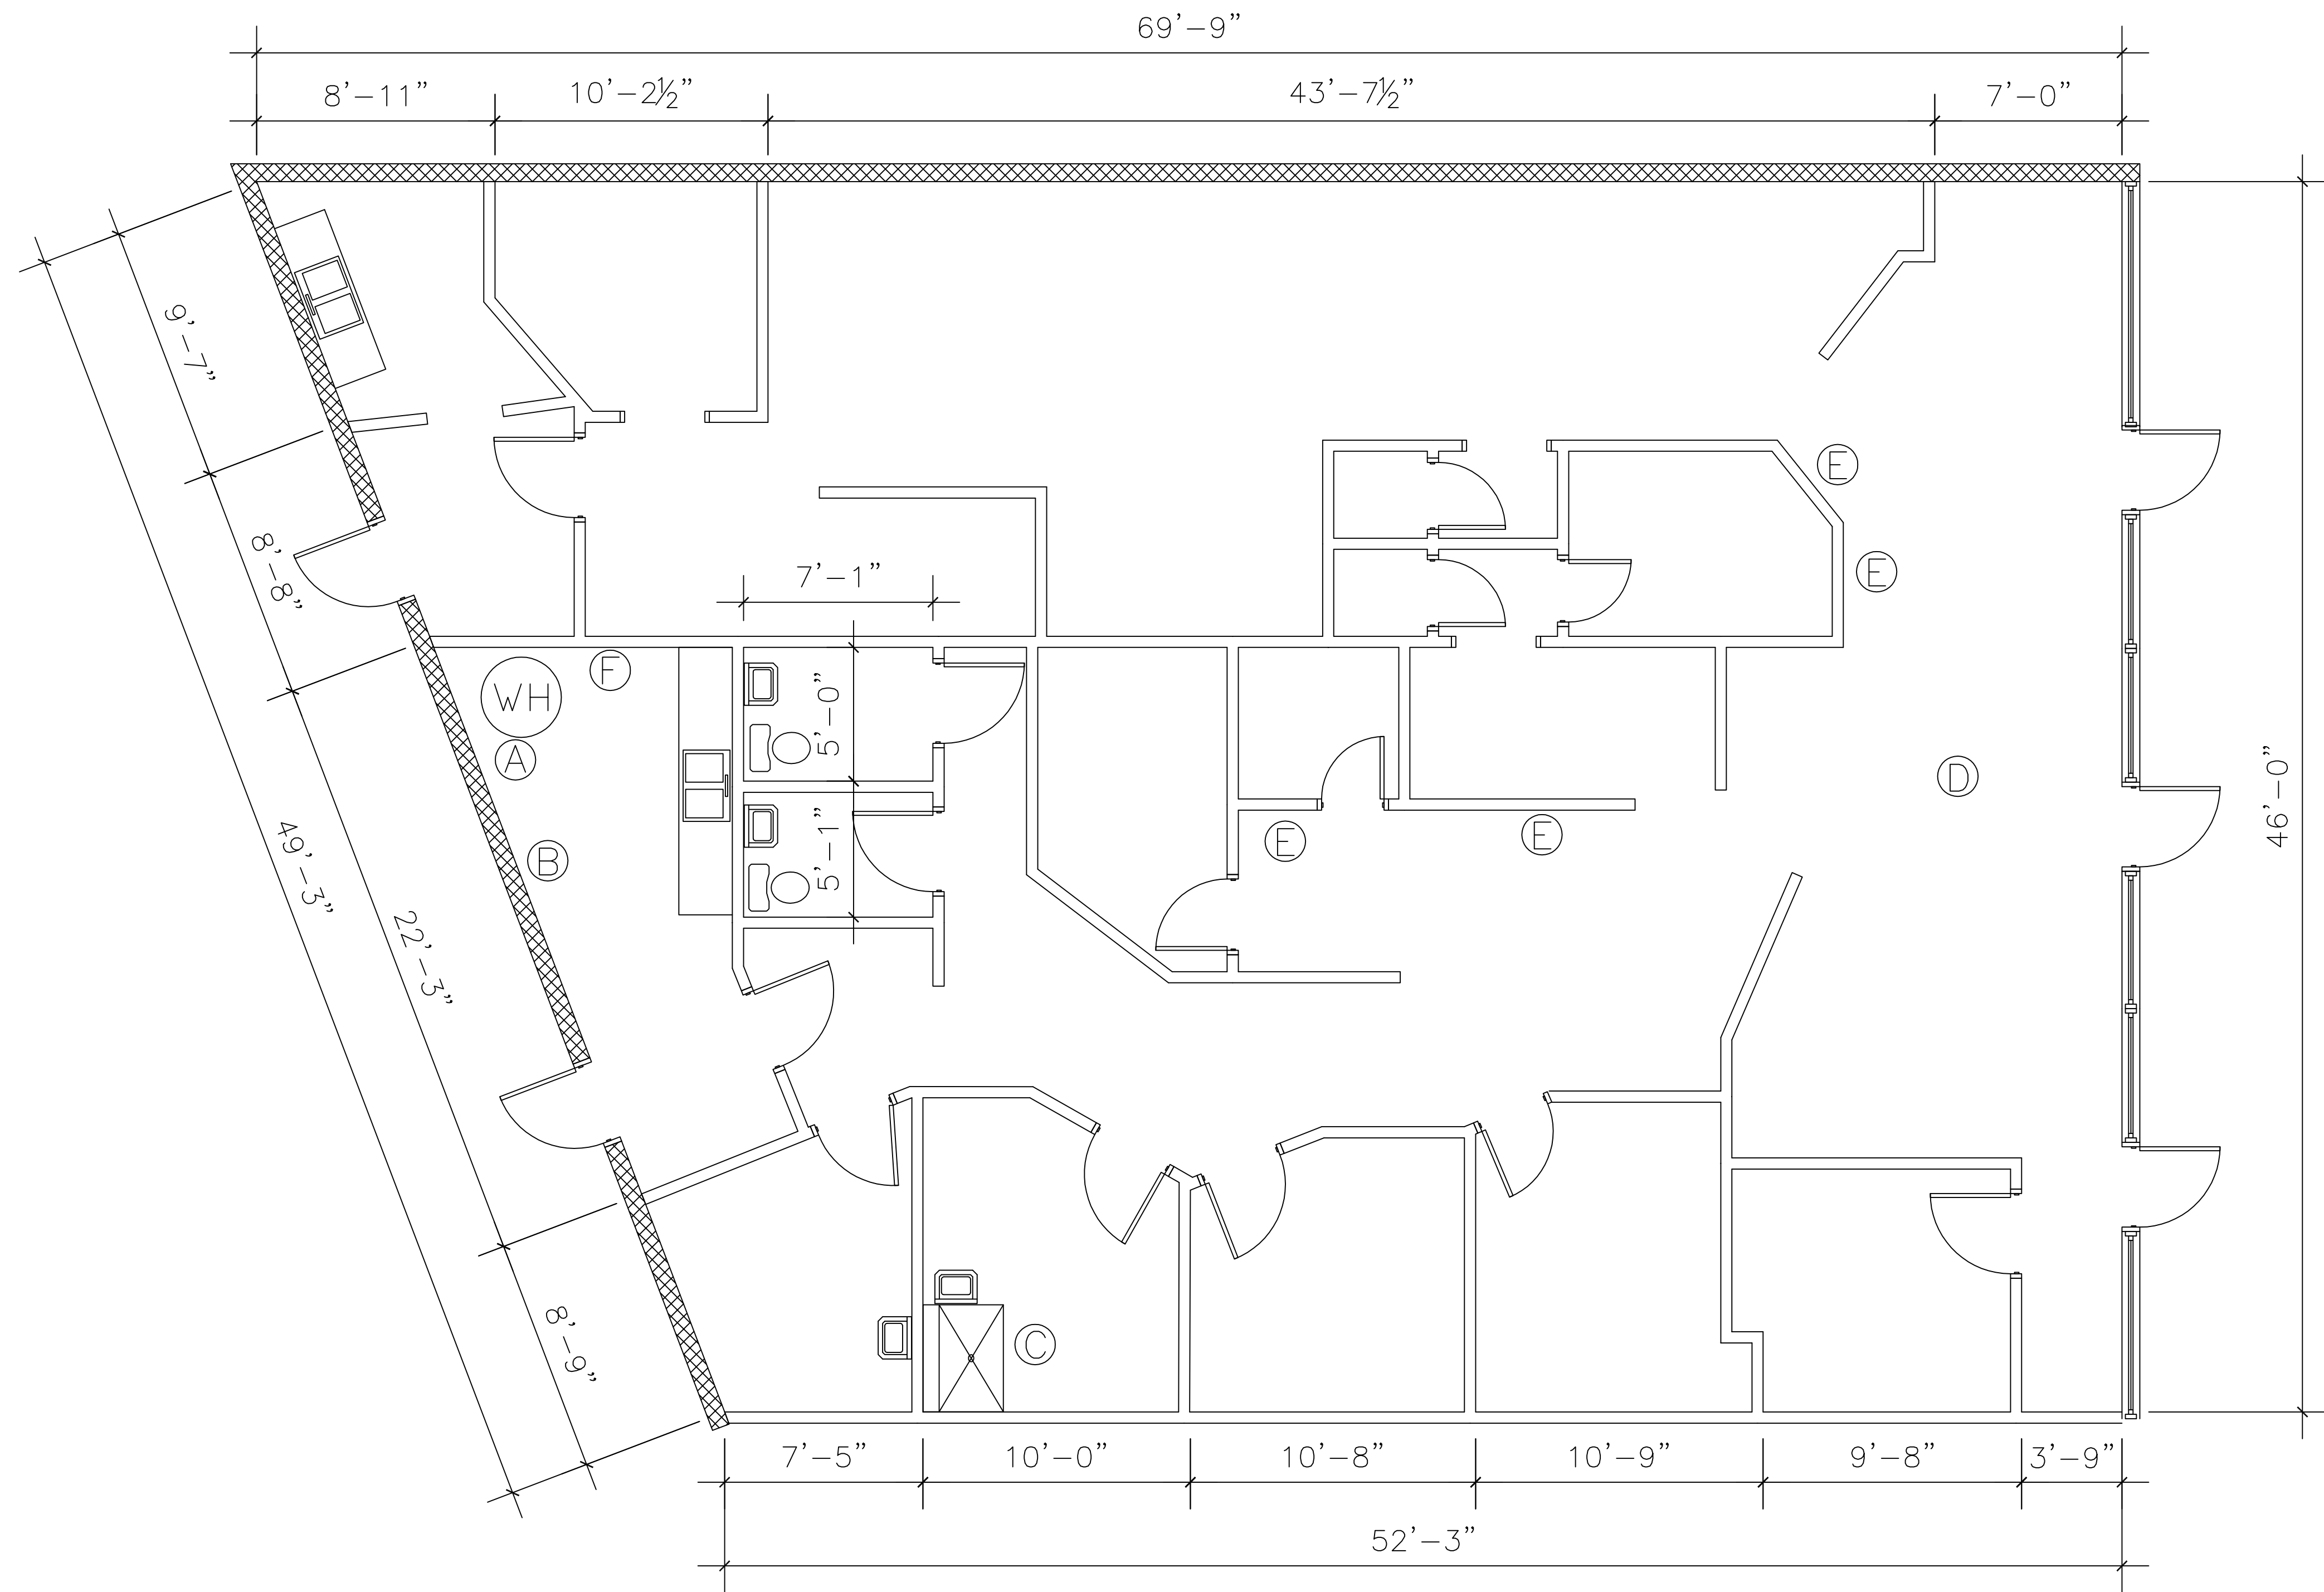

EXISTING FLOORPLAN:
SCALE: 1/4" = 1'

GENERAL NOTES:

- A. 50GAL GAS HOT WATER HEATER
- B. 200A, 120V & 150A, 120V ELEC. SUBPANEL
- C. SHOWER WITH SEAT
- D. 10'-2'X2' DROP CEILING WITH 2'X4' FLUOR LAY-IN AND CAN LIGHTS
- E. 7' HIGH SHEETROCK WALL
- F. 220V ELEC OUTLET (DRYER)

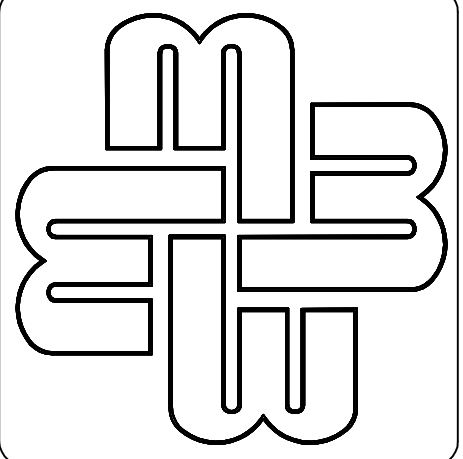

MIMMS ENTERPRISES
85-A MILL ST.
ROSWELL, GA
770-518-1100

EARTHWORX DAY SPA
SPALDING GREENE
SHOPPING CENTER
NORCROSS, GA

SPACE PLAN

DRAWN
JDS
CHECKED

DATE
8/25/2000

SCALE
AS SHOWN

JOB NO.
MIMMS2085

SHEET

A-1

1 OF

SHEETS 1